

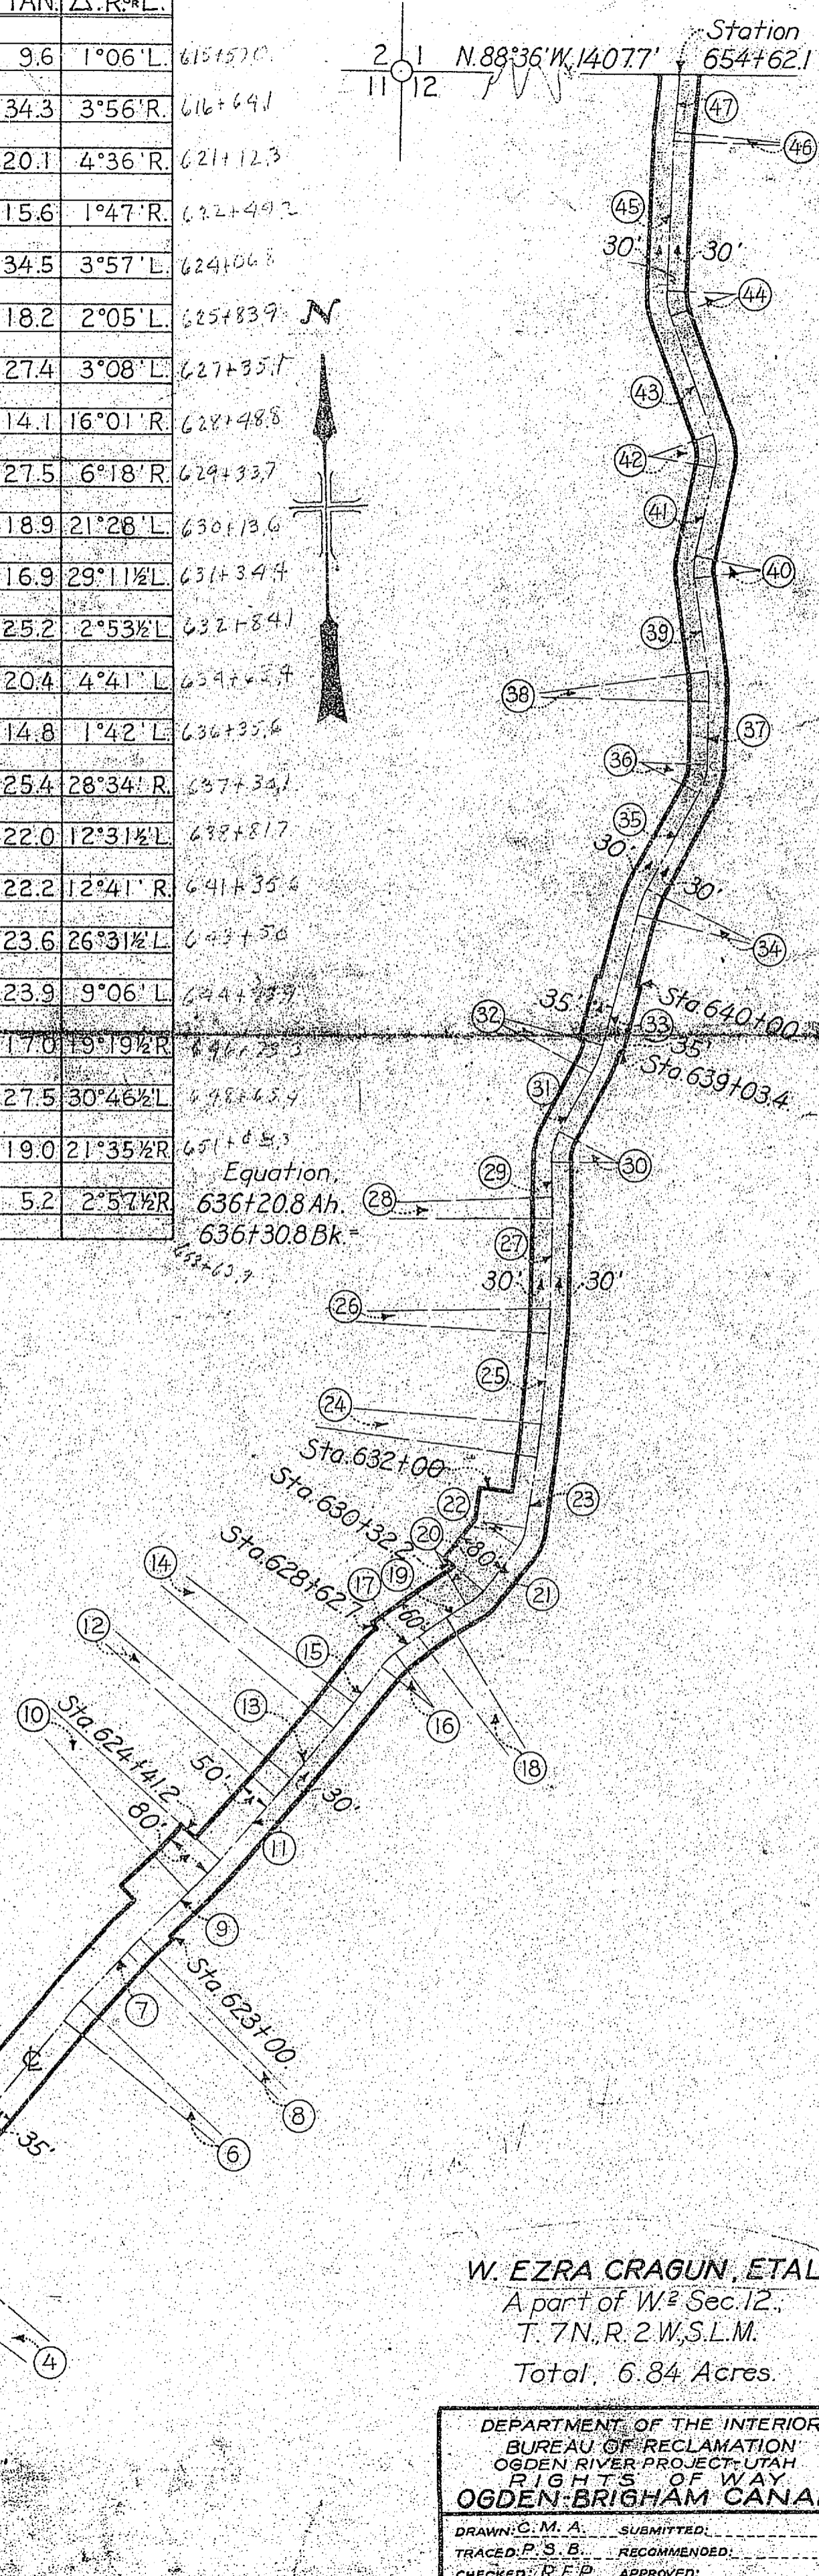


No	COURSE	LENGTH	RAD.	TAN.	Δ.R <sup>OR</sup> L.
1	N.37°09' E.	188.0			
2		19.2	1,000	9.6	1°06' L.
3	N.36°03' E.	63.2			
4		68.6	1,000	34.3	3°56' R.
5	N.39°59' E.	393.8			
6		40.1	500	20.1	4°36' R.
7	N.44°35' E.	101.3			
8		31.1	1,000	15.6	1°47' R.
9	N.46°22' E.	107.6			
10		68.9	1,000	34.5	3°57' L.
11	N.42°25' E.	124.5			
12		36.4	1,000	18.2	2°05' L.
13	N.40°20' E.	105.6			
14		54.7	1,000	27.4	3°08' L.
15	N.37°12' E.	72.3			
16		28.0	100	14.1	16°01' R.
17	N.53°13' E.	43.5			
18		55.0	500	27.5	6°18' R.
19	N.59°31' E.	33.5			
20		37.5	100	18.9	21°28' L.
21	N.38°03' E.	85.3			
22		33.1	65	16.9	29°11½' L.
23	N. 8°51½' E.	108.3			
24		50.4	1,000	25.2	2°53½' L.
25	N. 5°58' E.	138.7			
26		40.8	500	20.4	4°41' L.
27	N. 1°17' E.	142.0			
28		29.6	1,000	14.8	1°42' L.
29	N. 0°25' W.	54.3			
30		49.8	100	25.4	28°34' R.
31	N.28°09' E.	105.2			
32		43.7	200	22.0	12°31½' L.
33	N.15°37½' E.	210.0			
34		44.2	200	22.2	12°41' R.
35	N.28°18½' E.	168.8			
36		46.3	100	23.6	26°31½' L.
37	N. 1°47' E.	97.3			
38		47.6	300	23.9	9°06' L.
39	N. 7°19' W.	144.7			
40		33.7	100	17.0	19°19½' R.
41	N.12°00½' E.	141.9			
42		53.7	100	27.5	30°46½' L.
43	N.18°46' W.	197.7			
44		37.7	100	19.0	21°35½' R.
45	N. 2°49½' E.	231.7			
46		10.3	200	5.2	2°57½' R.
47	N. 5°47' E.	93.1			

Station 654+62.1  
 N.88°36' W. 1407.7'

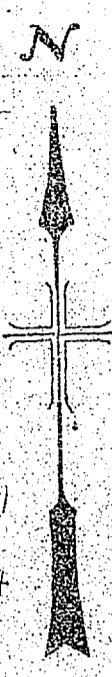

Equation,  
 636+20.8 Ah.  
 636+30.8 Bk =  
 636+63.7

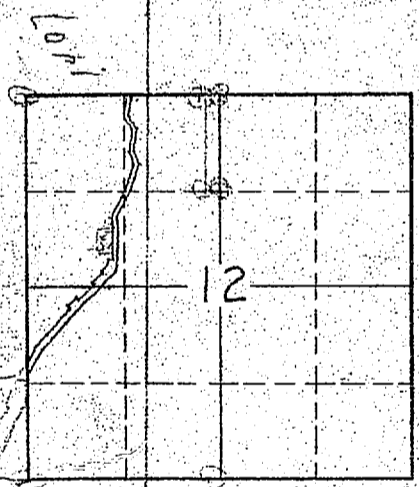

KEY MAP.

**W. EZRA CRAGUN, ETAL**  
 A part of W. 2 Sec. 12.,  
 T. 7N., R. 2W., S.L.M.  
 Total. 6.84 Acres.

DEPARTMENT OF THE INTERIOR	
BUREAU OF RECLAMATION	
OGDEN RIVER PROJECT, UTAH	
RIGHTS OF WAY	
<b>OGDEN-BRIGHAM CANAL</b>	
DRAWN: C. M. A.	SUBMITTED:
TRACED: P. S. B.	RECOMMENDED:
CHECKED: R. E. P.	APPROVED:
41-D-164 Ogden, Utah, 12-14-34	

Scale, 1 in. = 200 ft