


N ^o	COURSE	LENGTH	RAD.	TAN	Δ R ₂ L
1.	N. 24° 47' W.	37.4			
2.		83.3	200.0	42.3	23° 51' L.
3.	N. 48° 38' W.	66.2			
4.		40.8	100.0	20.7	23° 24' R.
5.	N. 25° 14' W.	42.0			
6.		90.6	100.0	48.7	51° 54' L.
7.	N. 77° 08' W.	60.2			
8.		41.8	100.0	21.2	23° 56' R.
9.	N. 53° 12' W.	87.6			
10.		135.2	300.0	68.7	25° 49' L.
11.	N. 79° 01' W.	37.5			
12.		24.7	100.0	12.7	14° 28' R.
13.	N. 64° 33' W.	162.1			
14.		54.9	150.0	27.8	20° 58' R.
15.	N. 43° 35' W.	101.1			
16.		52.3	100.0	26.8	29° 59' R.
17.	N. 13° 36' W.	30.0			
18.		95.2	200.0	48.5	27° 17' L.
19.	N. 40° 53' W.	37.6			
20.		57.5	150.0	29.1	21° 58' R.
21.	N. 18° 55' W.	18.4			
22.		80.9	150.0	41.4	30° 53' R.
23.	N. 11° 58' E.	16.4			
24.		139.6	300.0	71.2	26° 43' L.
25.	N. 14° 45' W.	54.3			
26.		68.3	100.0	35.5	39° 08' R.
27.	N. 24° 23' E.	20.3			
28.		30.0	75.0	15.2	22° 57' L.
29.	N. 1° 26' E.	6.2			
30.		25.6	75.0	12.9	19° 32' R.
31.	N. 20° 58' E.	56.7			
32.		36.6	200.0	18.3	10° 28' L.
33.	N. 10° 30' E.	37.0			
34.		65.8	200.0	33.2	18° 50' R.
35.	N. 29° 20' E.	177.0			
36.		25.4	100.0	12.8	14° 35' L.
37.	N. 14° 45' E.	39.9			
38.		35.5	150.0	17.9	13° 34' R.
39.	N. 28° 19' E.	79.8			
40.		86.1	100.0	45.9	49° 18½' L.
41.	N. 20° 59½' W.	119.1			
42.		47.3	200.0	23.7	13° 33' R.
43.	N. 7° 26½' W.	125.9			
44.		44.3	200.0	22.2	12° 42' L.
45.	N. 20° 00½' W.	225.3			
46.		43.5	200.0	21.8	12° 28½' L.
47.	N. 32° 37' W.	104.6			
48.		53.3	200.0	26.8	15° 17' L.
49.	N. 47° 54' W.	70.1			
50.		49.0	100.0	25.0	28° 05' R.
51.	N. 19° 49' W.	45.7			

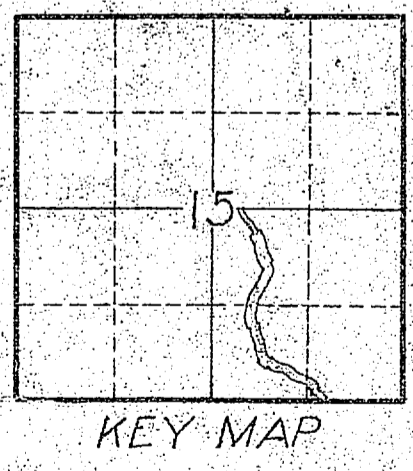

WILLIAM P. FOSTER
 A part of SE⁴ Section 15
 T. 6 N., R. 1 W., S. 1 M.
 Total 8.83 Acres

DEPARTMENT OF THE INTERIOR
 BUREAU OF RECLAMATION
 OGDEN RIVER PROJECT, UTAH
 RIGHTS OF WAY
 OGDEN BRIGHAM CANAL
 DRAWN: GMA SUBMITTED: _____
 TRACED: EWR RECOMMENDED: _____
 CHECKED: GMA APPROVED: _____

Scale 1 in. = 200 ft. 4-PD-101 Ogden, Ut. 1-12-35