

Sept 21-06 - 2 hours in copying notes

178

45
620

deeds Geo. J. Reeder to Leo. J. Reeder - July 7-1904


All of Lots 849, Block 2 - Woodmausee's Main Street Addition to Ogden City, Utah.

Adams Ave

Jefferson Ave

Porter Ave

32nd Str.

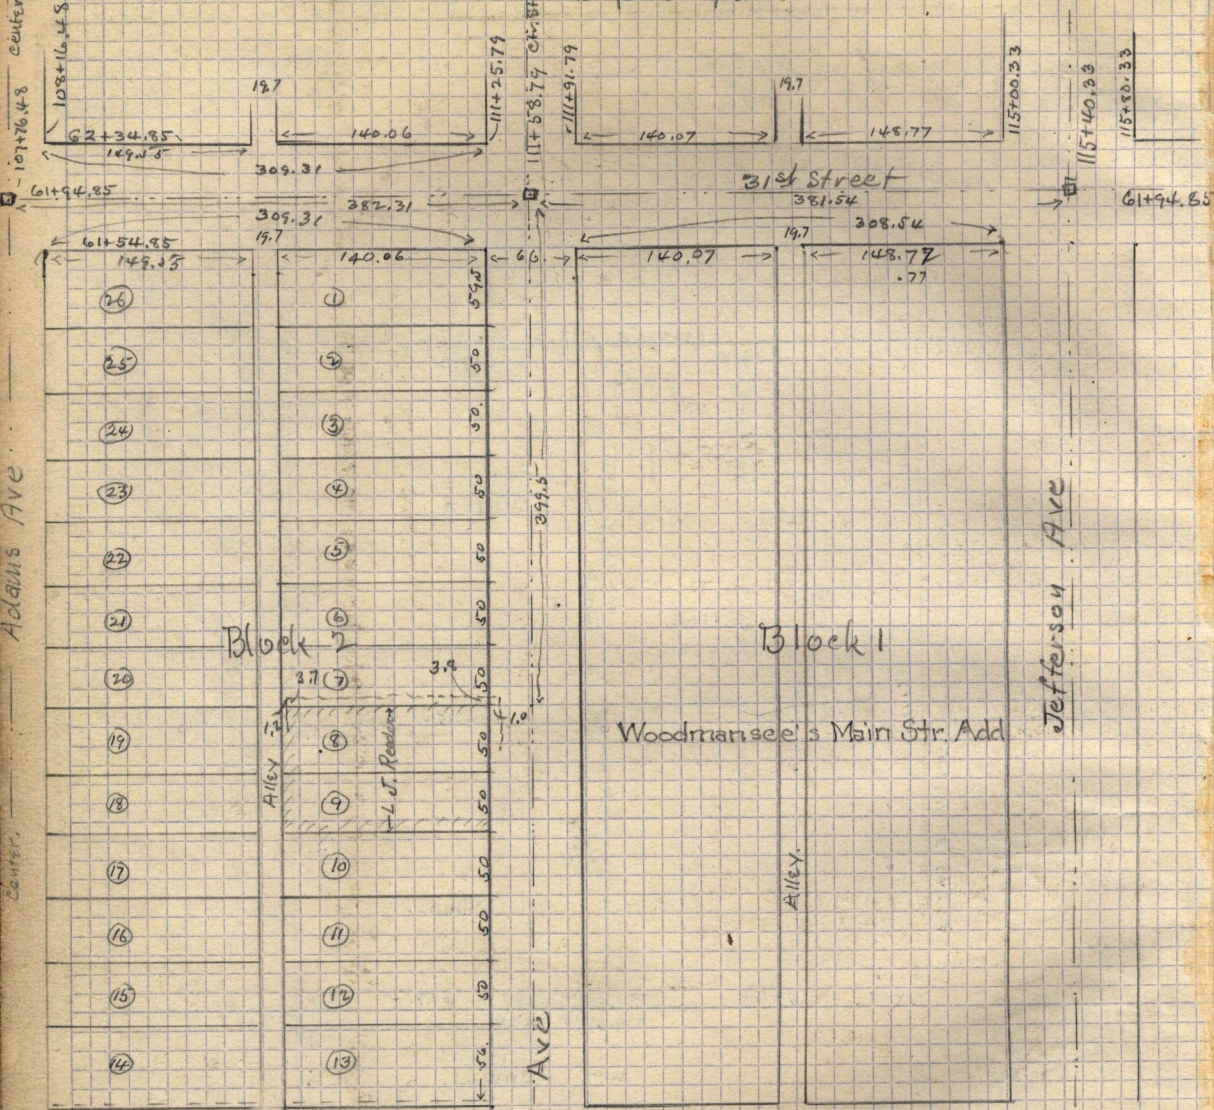

Center

center line

