


T. 17 N. R. 1 W.

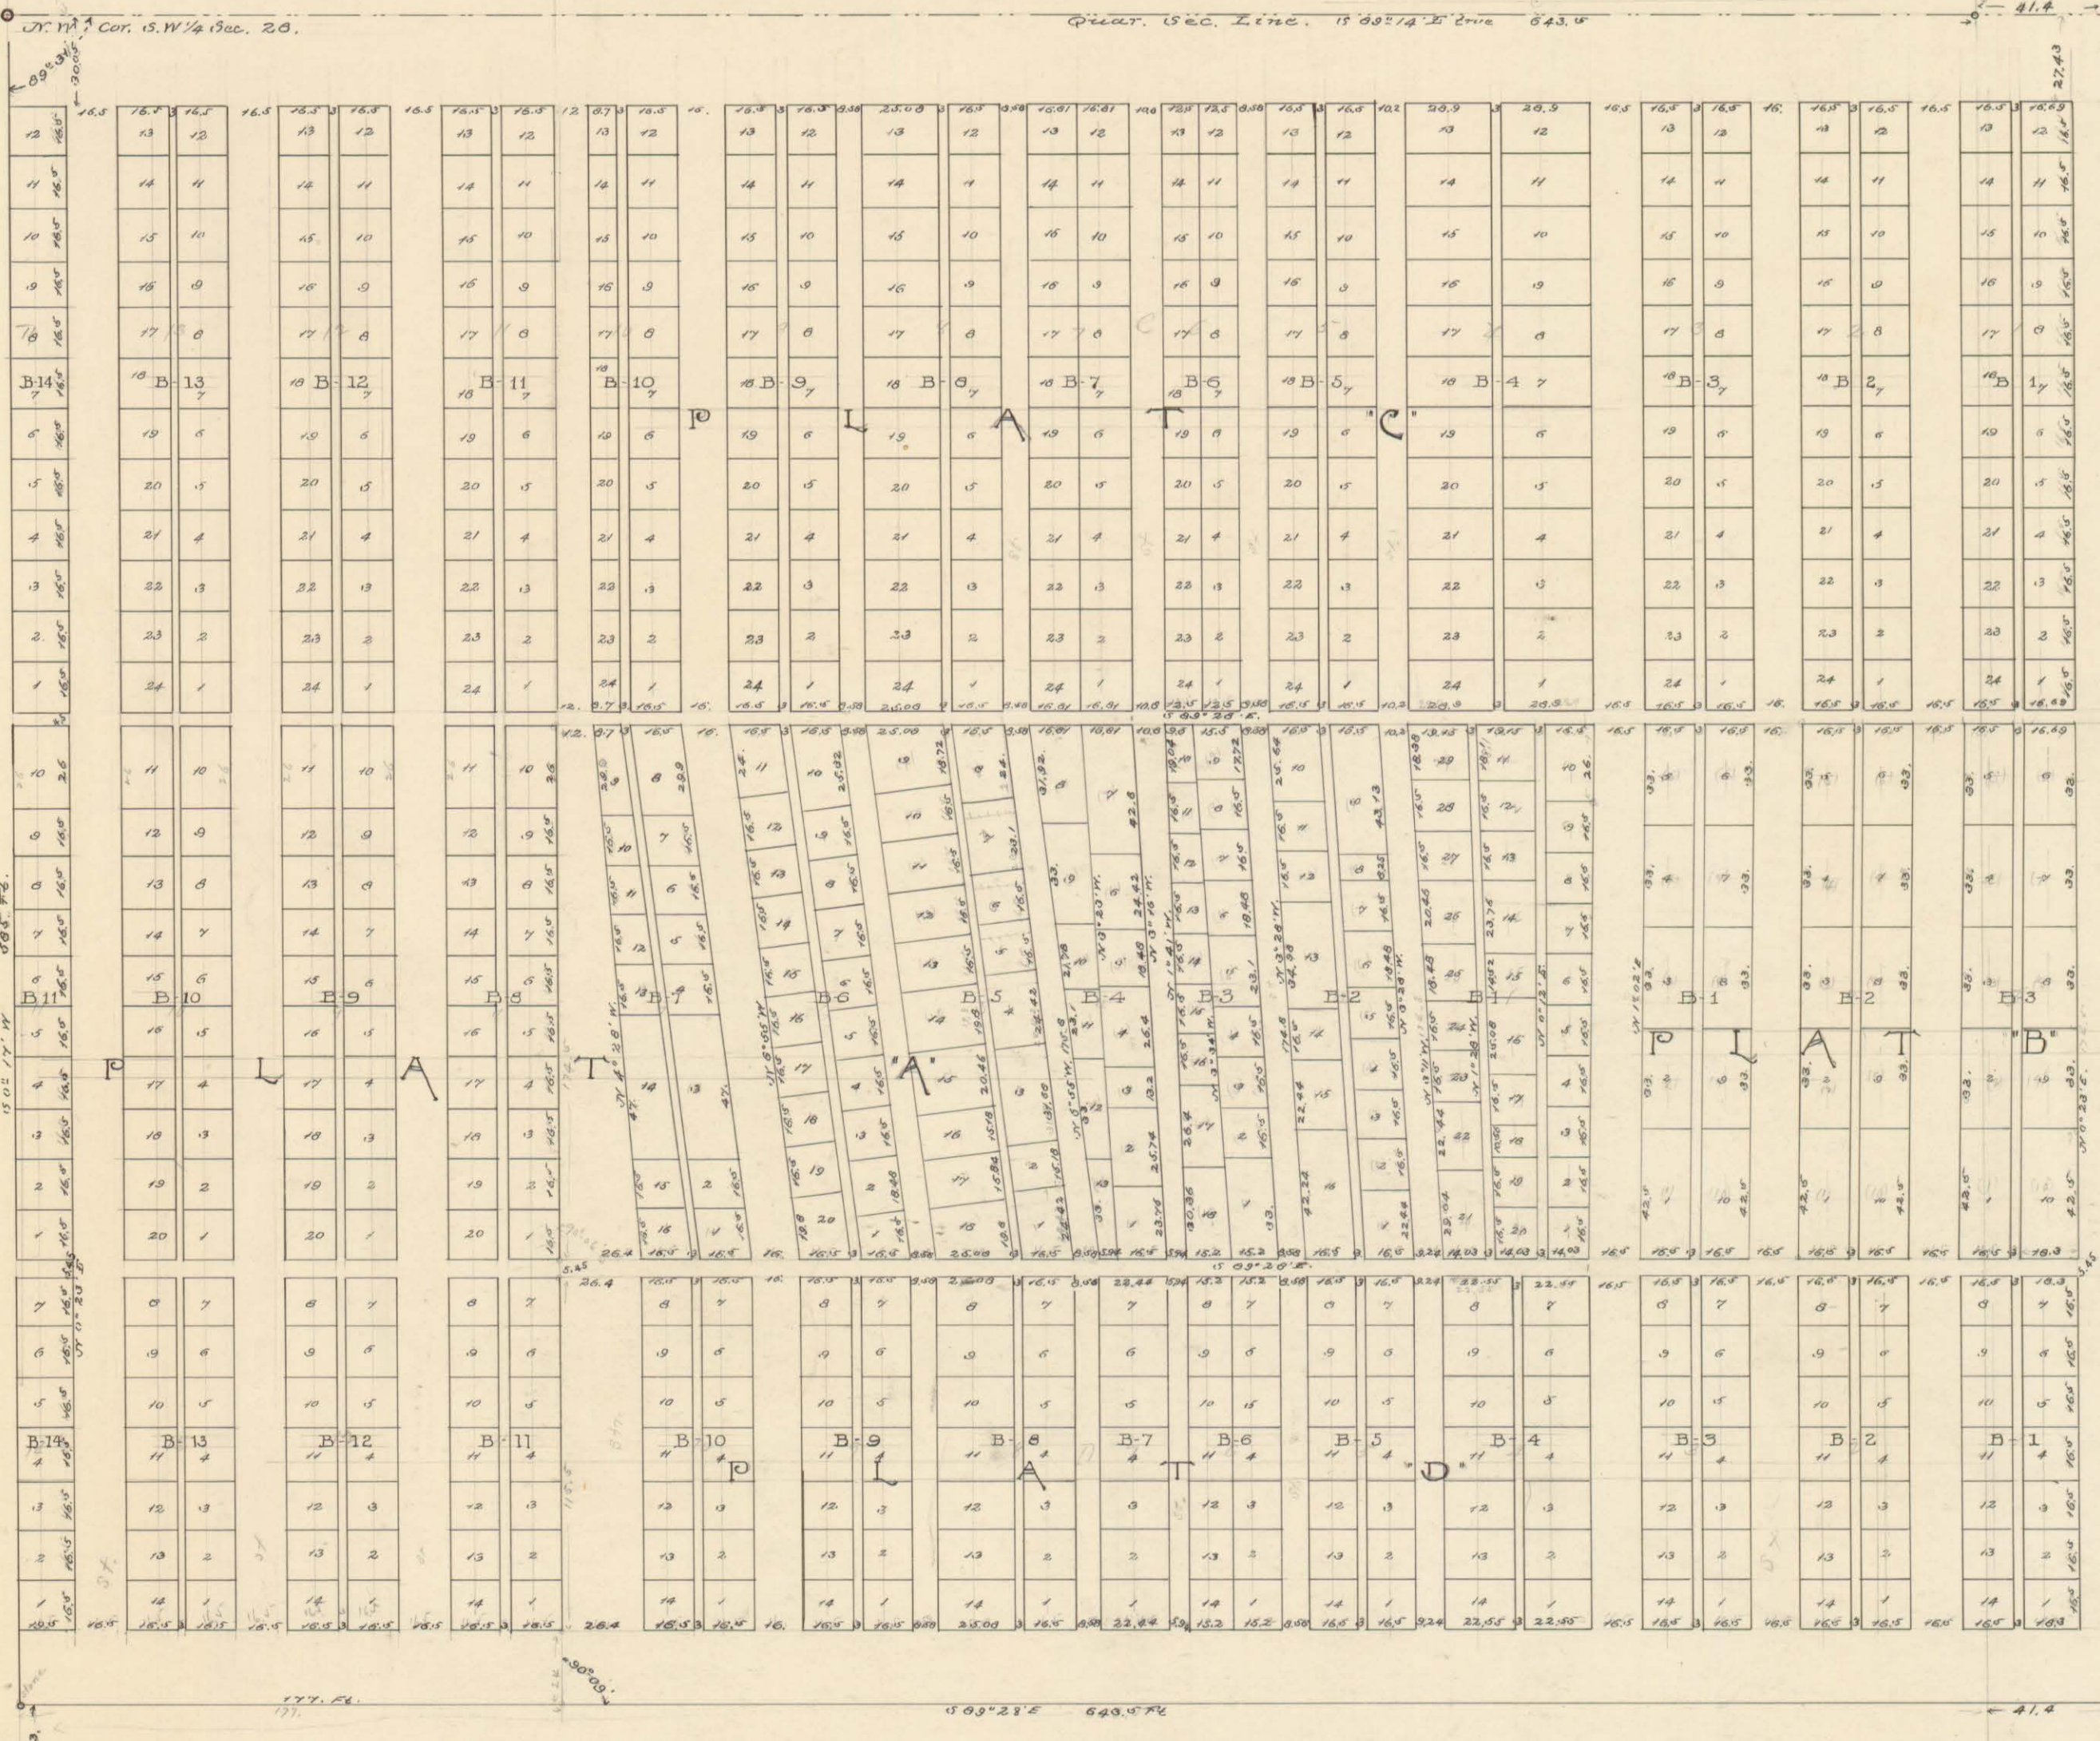

MAP OF
 UNION CEMETERY
 NORTH OGDEN,
 WEBER COUNTY
 UTAH.

1893

Scale 50 ft. = 1 inch

Washington Jenkins, Civil Eng.

See field book V, pages 90-91-92-93.