

EAST STREET

FIRST EAST.



SECOND EAST.

TENTH STREET.

ELEVENTH STREET.

BLOCK 3 PLOT A

BLOCK 3 SOUTH OGDEN SURVEY.

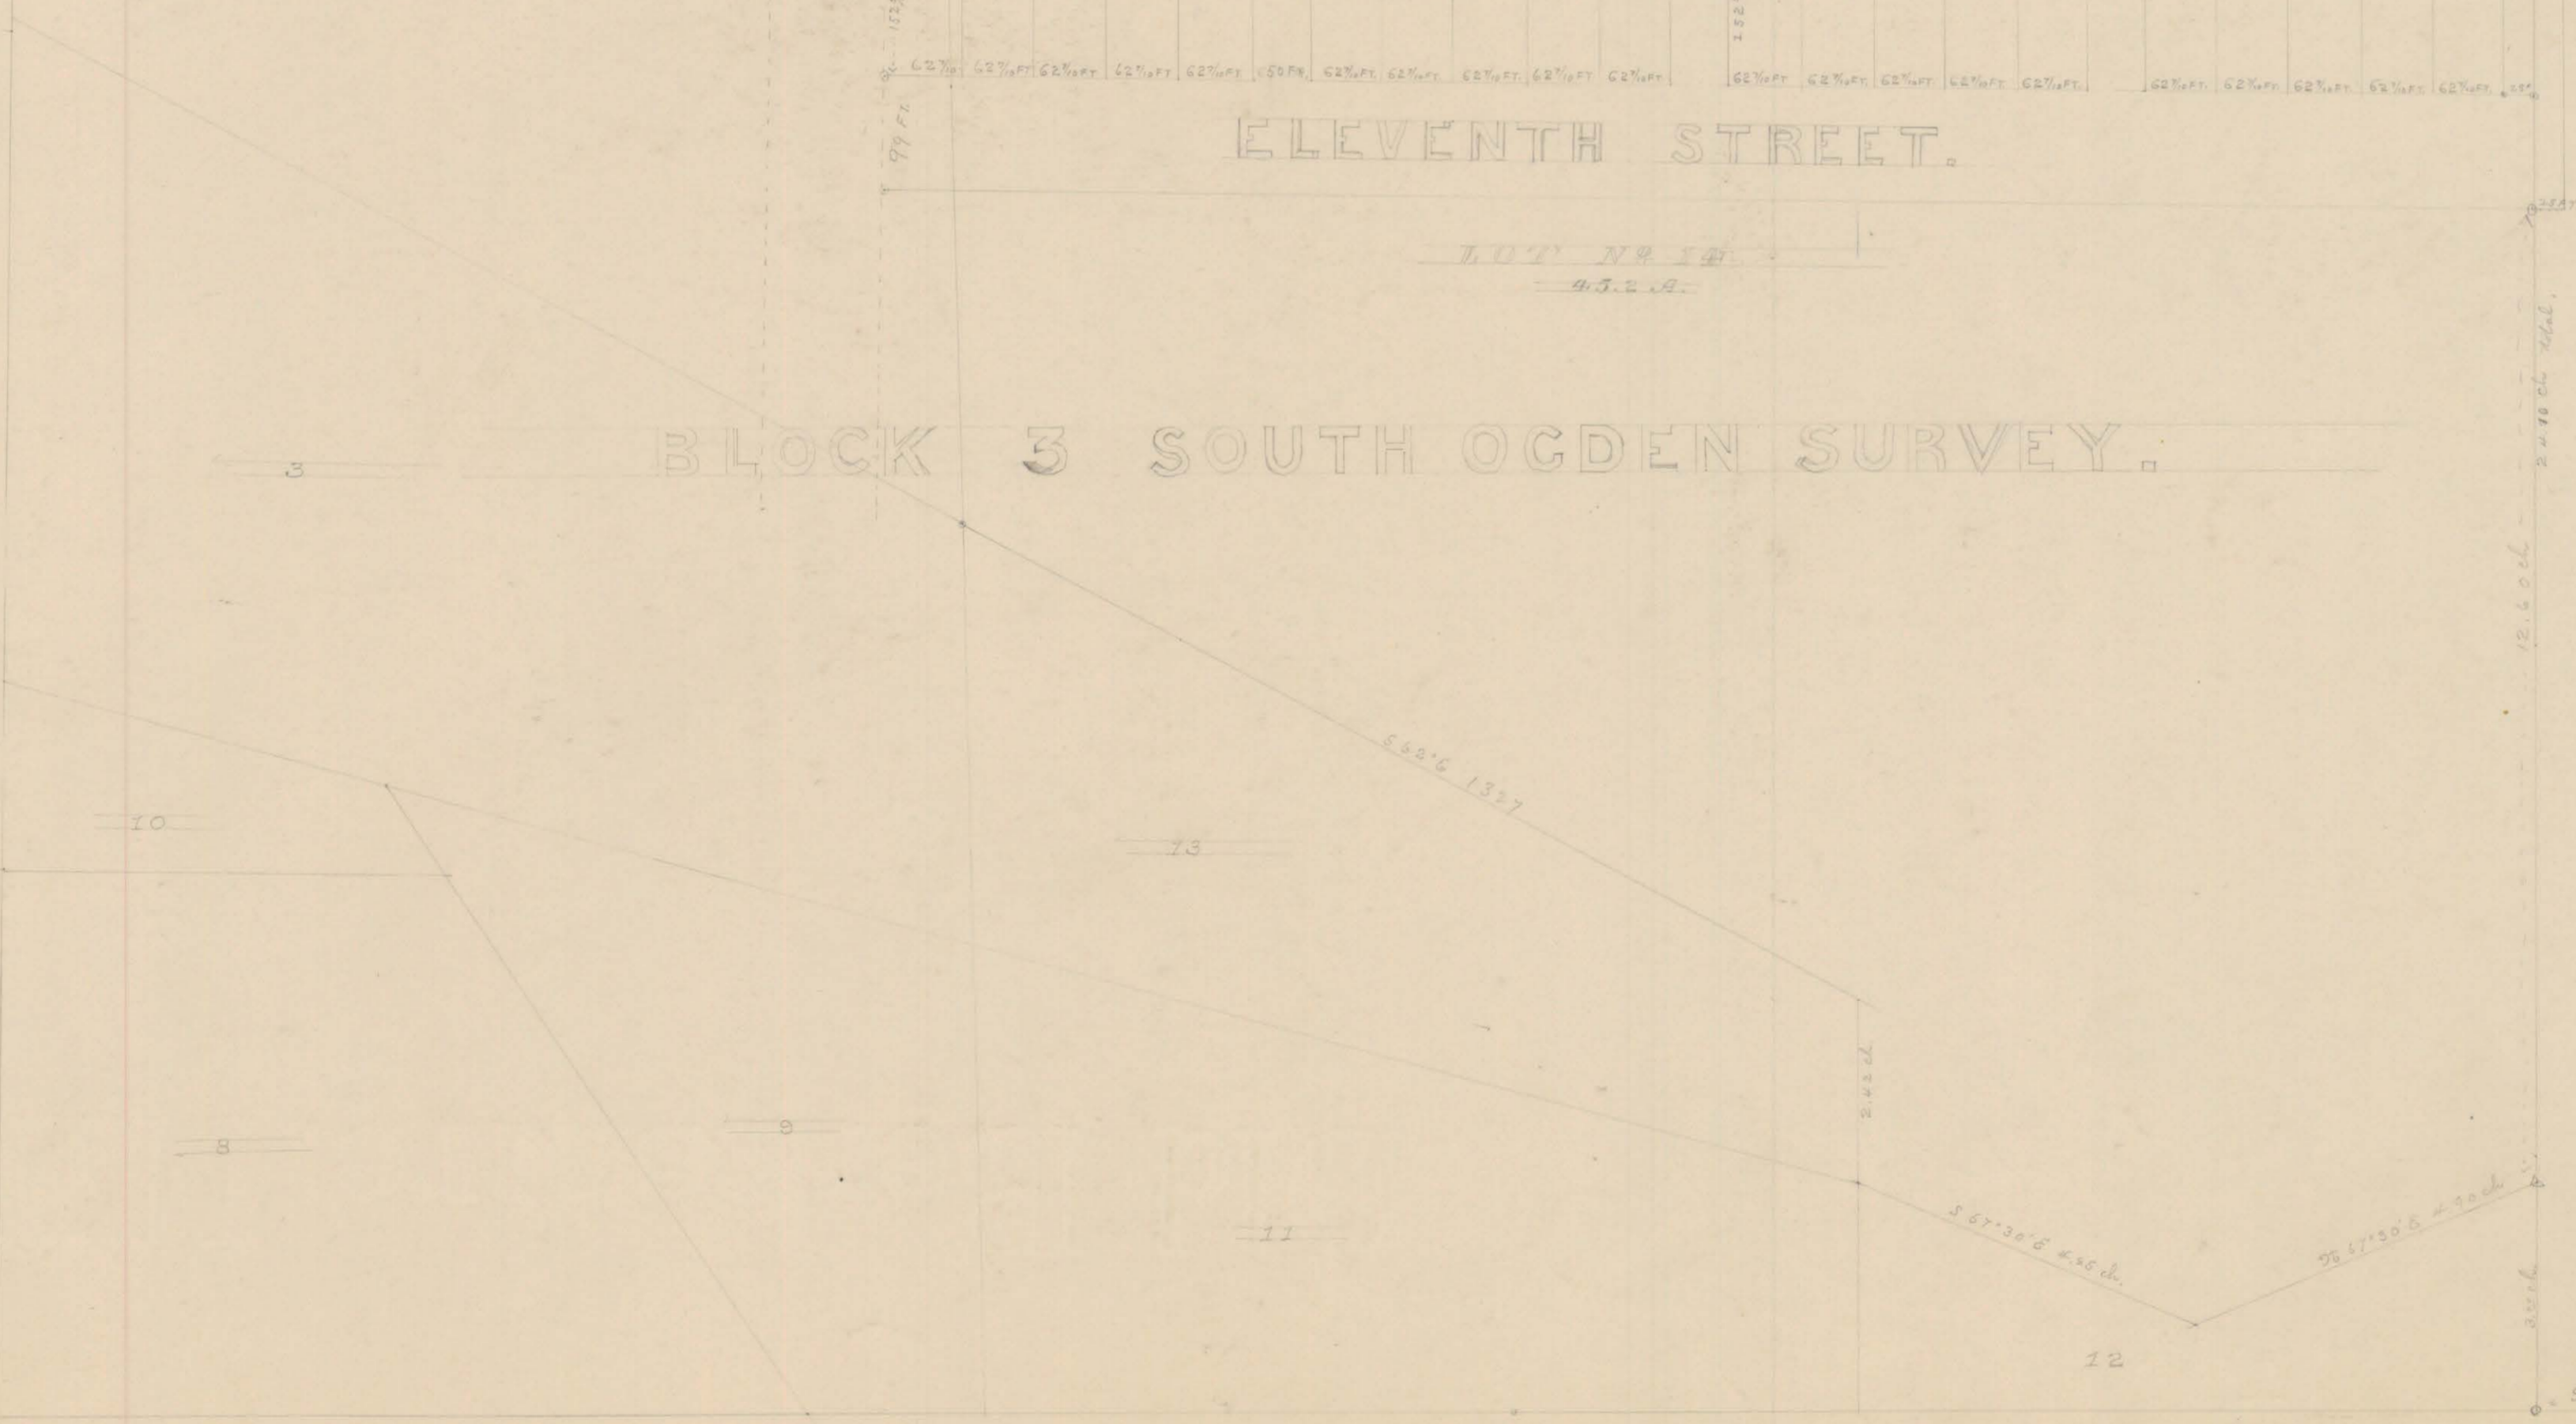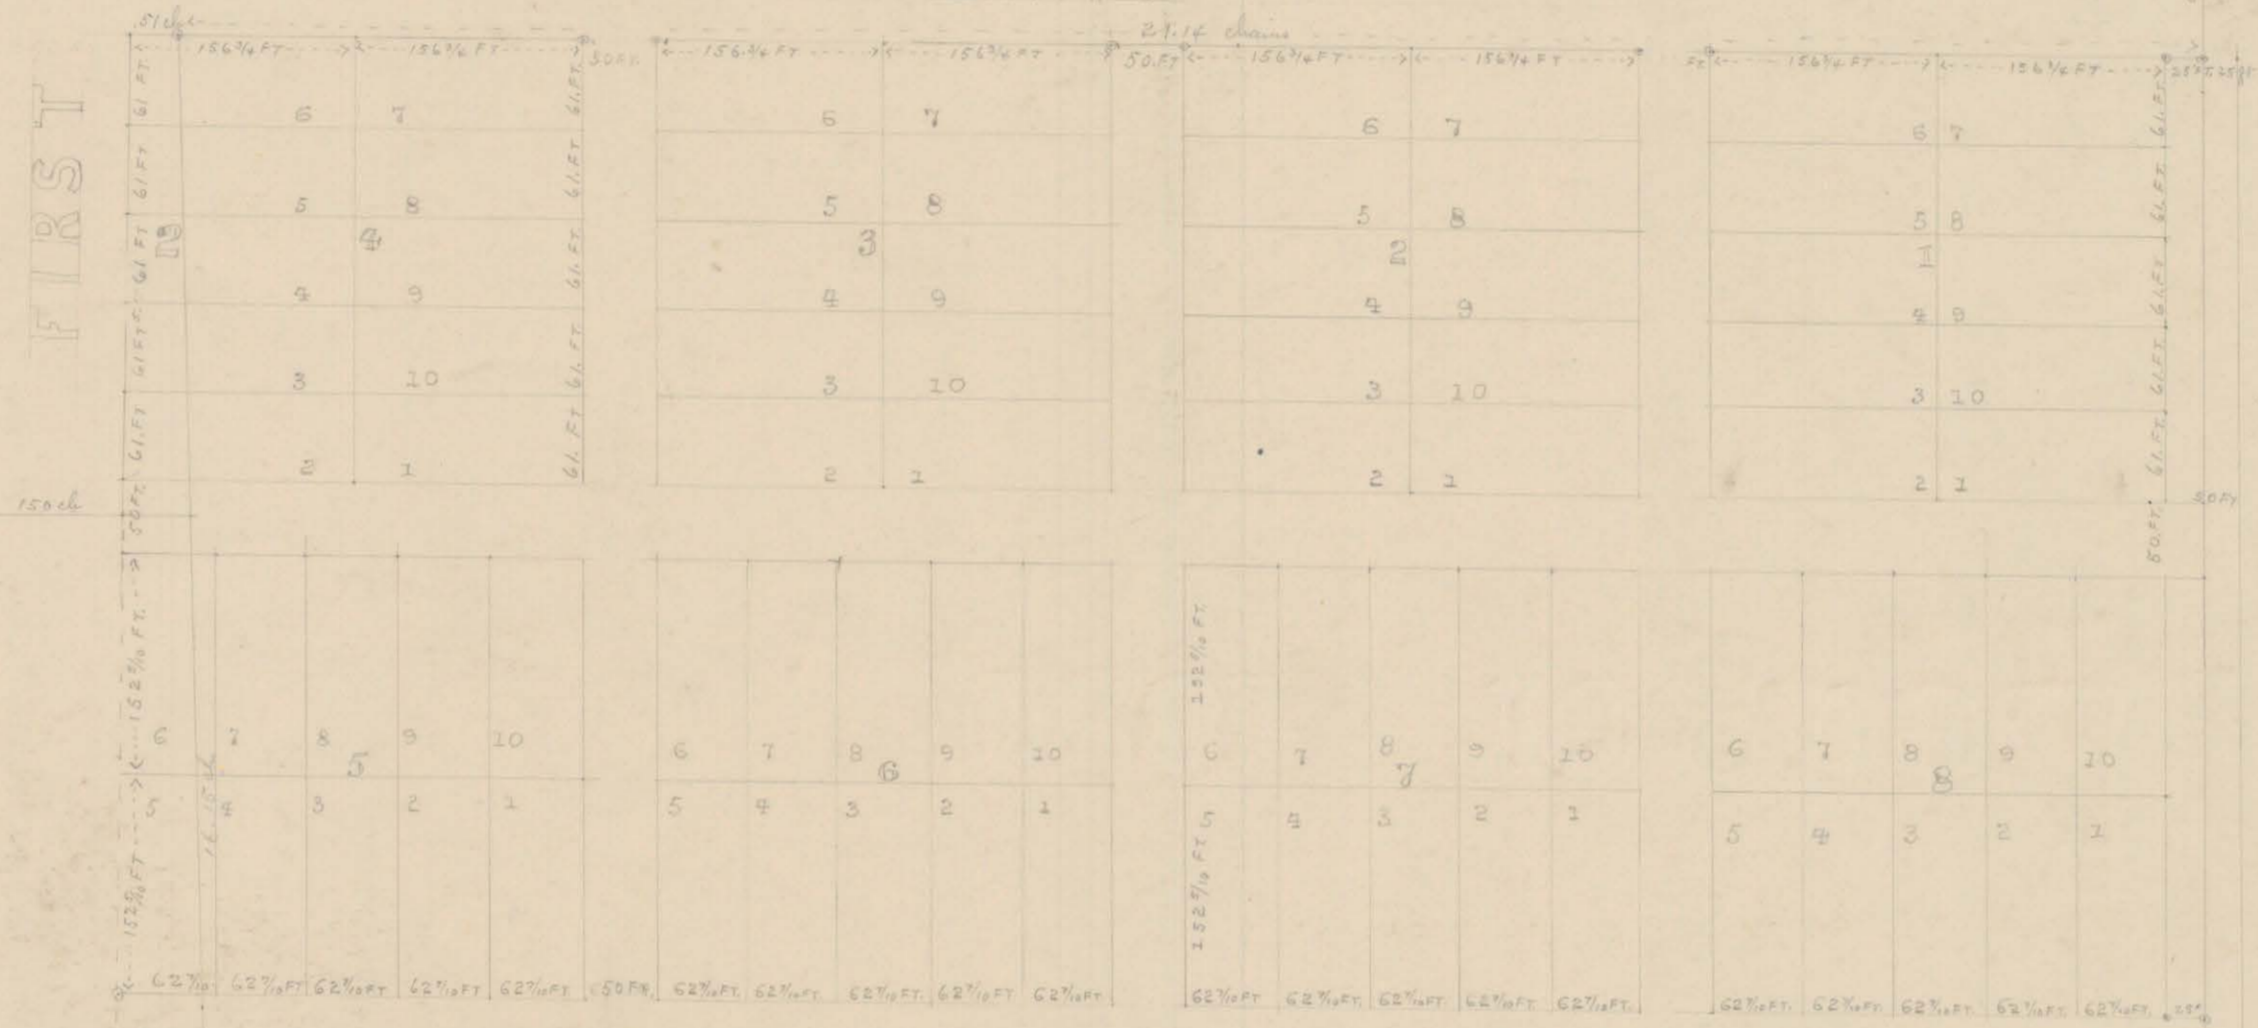

0 = S.E. cor. Sec. 20
 J. D. C. 1874