


PLAN	SURVEYED	C.M. FORTNEY	1937
	PLOTTED	H.M. FORTNEY	"
	ALIGNED	N.P. MILLER	"
	CHECKED	H.M. FORTNEY	"
	NO. 3592		

PROFILE	SURVEYED	C.M. FORTNEY	1937
	PLOTTED	H.M. FORTNEY	"
	ALIGNED	N.P. MILLER	"
	CHECKED	H.M. FORTNEY	"
	NO. 3592		

REVISED	1-28-74
NO.	10-A (2)
YEAR	1938
DATE	3

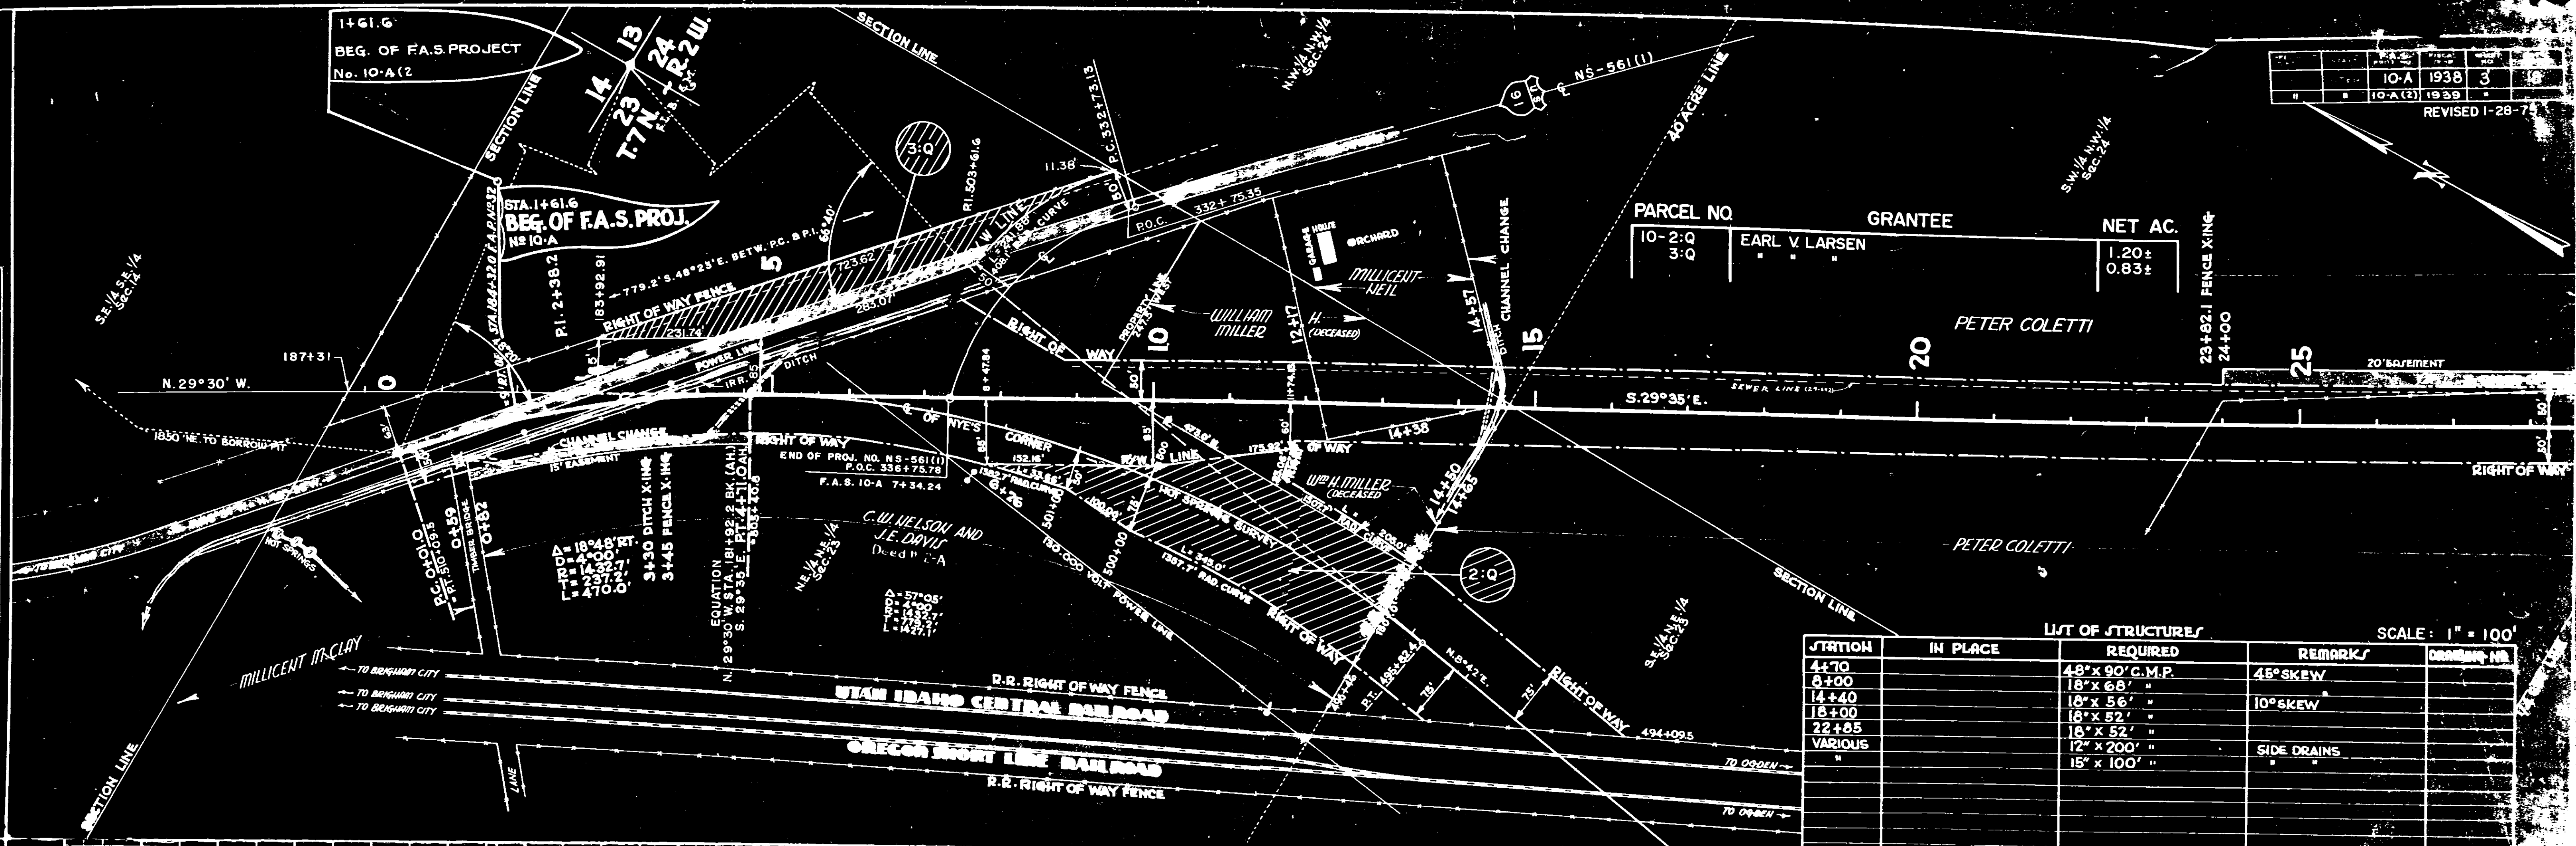

LIST OF STRUCTURES SCALE: 1" = 100'

STATION	IN PLACE	REQUIRED	REMARKS	DRAWING NO.
4+70		48' x 90' C.M.P.	45° SKEW	
6+00		18' x 68' "		
14+40		18' x 56' "	10° SKEW	
18+00		18' x 52' "		
22+85		18' x 52' "		
VARIOUS		12' x 200' "	SIDE DRAINS	
"		15' x 100' "	"	

