


HARRISVILLE CITY (INC)

SR-89  
 $\Delta = 19^\circ 14' 14''$  LT.  
 $D = 1^\circ 00'$   
 $R = 5729.65'$   
 $T = 970.8'$   
 $L = 1923.3'$

SR-204  
 $\Delta = 46^\circ 59' 30''$   
 $R = 200.00'$   
 $T = 86.9'$   
 $L = 164.0'$   
 $P.I. = 273+22.9$

SR-89  
 $\Delta = 21^\circ 05'$  RT.  
 $D = 5^\circ 48'$   
 $R = 988.3'$   
 $T = 183.9'$   
 $L = 363.5'$   
 $P.I. STA. 275+90.9$

PARCEL NO.	GRANTOR	NET AC.	SQ. FEET IN NET AC.	EXIST. R/W AC. IN DEED	OWNERSHIP ACREAGE	REMAINING ACREAGE & SQ. FT.	
						ACRES LEFT	SQ. FEET LEFT
000S:1	VICTOR G. BAKER, et al	0.366±	15,943	NONE	2.393	2.027±	
2	OWEN EUGENE DINSDALE, et al	0.019±	819	NONE	0.281	0.262±	11,432
3	DALE R. SATTERTHWAITE, et al	0.041±	1,799	NONE	2.702	2.661±	

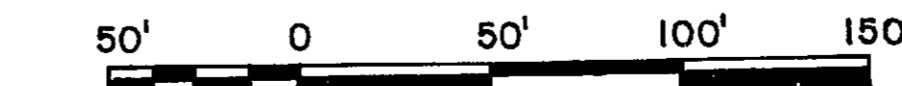

**UTILITY NOTE:**  
 WATER LINES ARE OWNED BY BONA VISTA WATER CO.  
 GAS LINES ARE OWNED BY MOUNTAIN FUEL SUPPLY CO.

UTAH DEPARTMENT OF TRANSPORTATION  
 DIST. ONE - OGDEN, UTAH  
 RIGHT OF WAY

**SR-89 & SR-204 & LARSEN LANE INTERSECTION**  
 RIGHT OF WAY PLAN

DESIGN D.E.K.	10/80	CHECK D.M.L.	10/80	REVIEW
DRAWN M.D.H.	10/80	CHECK L.R.Z.	10/80	DESIGN
QUANT. D.E.K.	11/81	CHECK L.R.Z.	11/81	R/W 2 FEB 82

APPROVAL DATE: 12/14/81  
 APPROVED DATE: 12/14/81  
 PROJECT NUMBER: HES-000S(33)  
 SHEET NO. 5

DATE	REVISIONS
9-22-82	M.S.M. W.E.L. 3 M.S.M. NAME CHANGE
	R/W DES. MAPS PARCELS REQUEST BY REMARKS
	REV. BY CORR. BY AFFECTED
3-19-82	ORIGINAL SUBMISSION FOR R/W AUTH RIGHT OF WAY INSTRUMENTS

Reg. Ref. Print: 25-C-0-6  
 Date Recd. Print: 10/1/81  
 Sheet Type: 09