



PLAN
 NOTES:
 1. 3.366 TRACED S.D. BIGELOW 1954

PROFILE
 DATE: S.D. BIGELOW 1954

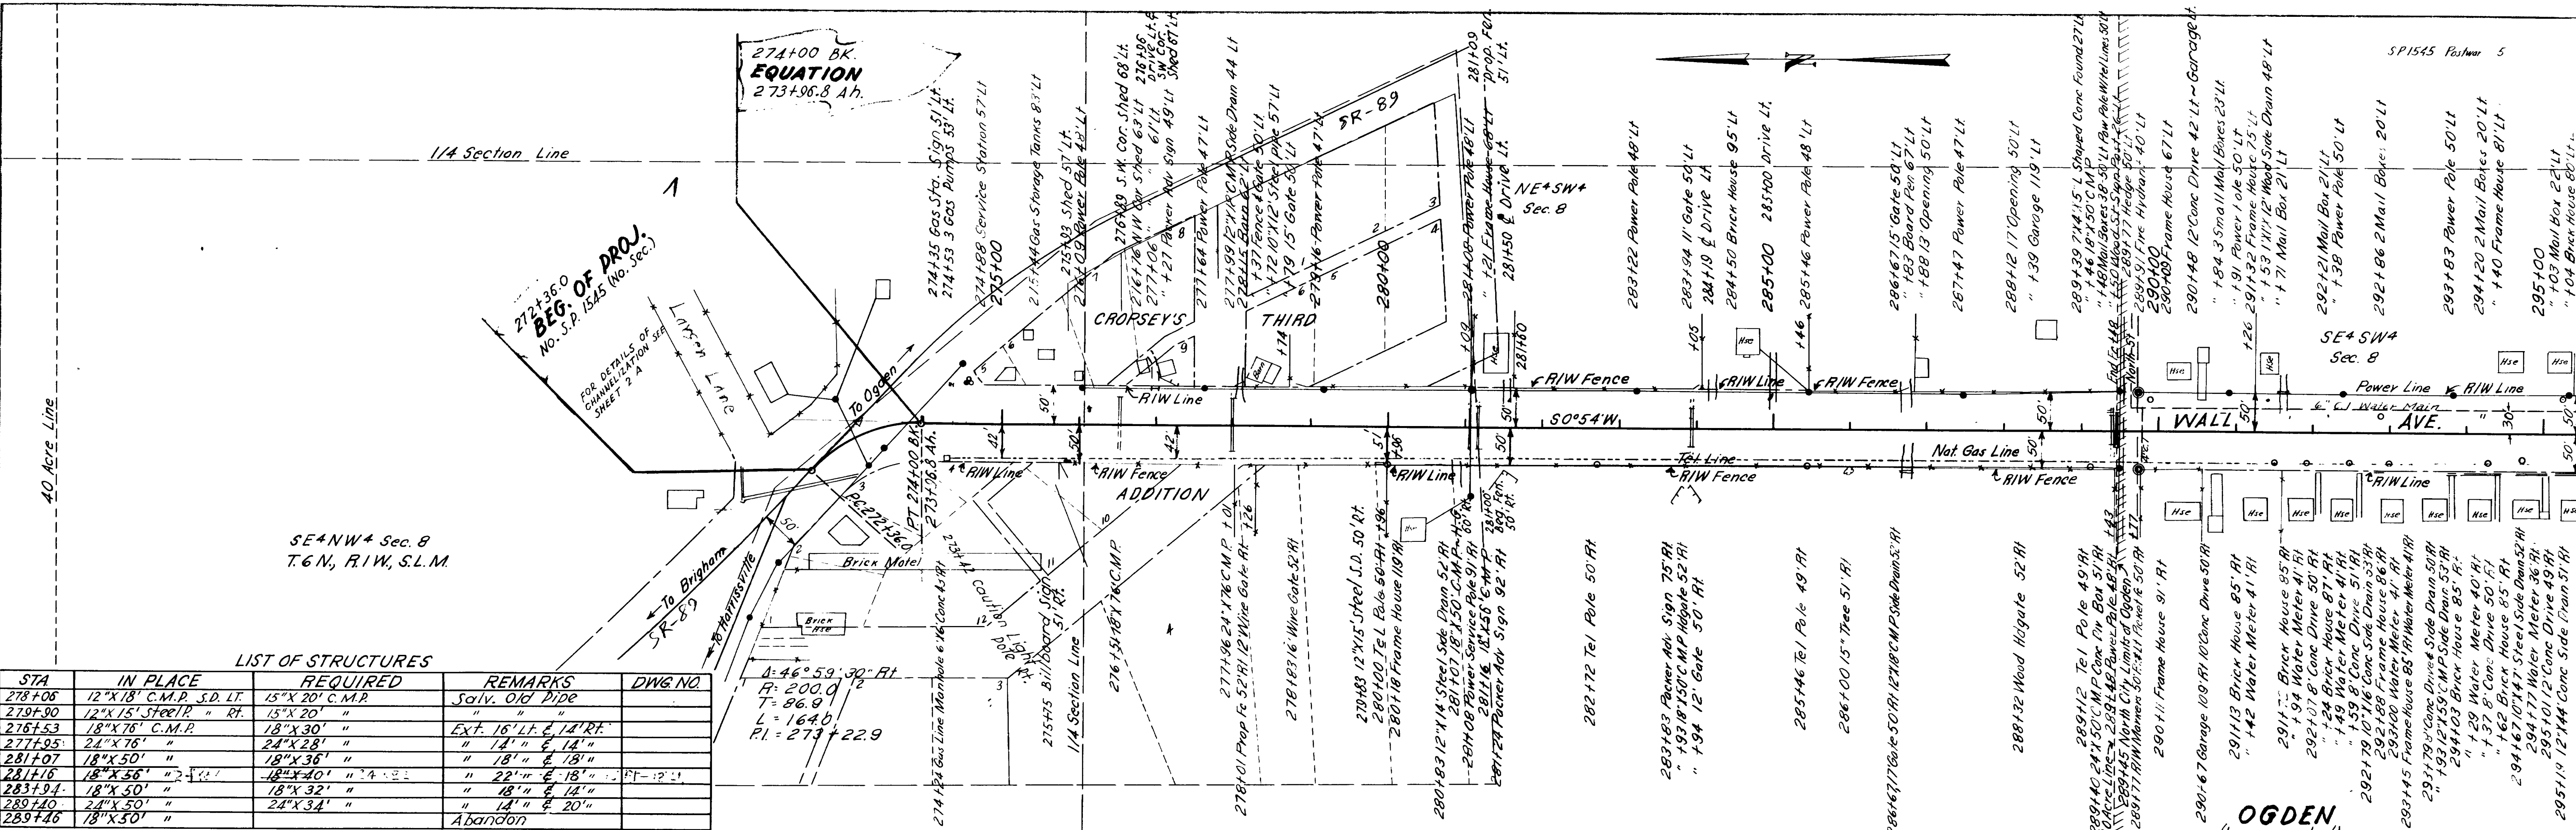

LIST OF STRUCTURES

STA	IN PLACE	REQUIRED	REMARKS	DWG NO
278+06	12" X 18" C.M.P. S.D. LT.	15" X 20" C.M.P.	Solv. Old Pipe	
279+90	12" X 15" Steel Pipe	15" X 20" "	"	
276+53	18" X 76" C.M.P.	18" X 30" "	Ext. 16' Lt. & 14' Rt.	
277+05	24" X 76" "	24" X 28" "	" 14" " & 14" "	
281+07	18" X 50" "	18" X 36" "	" 18" " & 18" "	
281+16	18" X 56" "	18" X 40" "	" 22" " & 18" "	
283+94	18" X 50" "	18" X 32" "	" 18" " & 14" "	
289+40	24" X 50" "	24" X 34" "	" 14" " & 20" "	
289+46	18" X 50" "		Abandon	

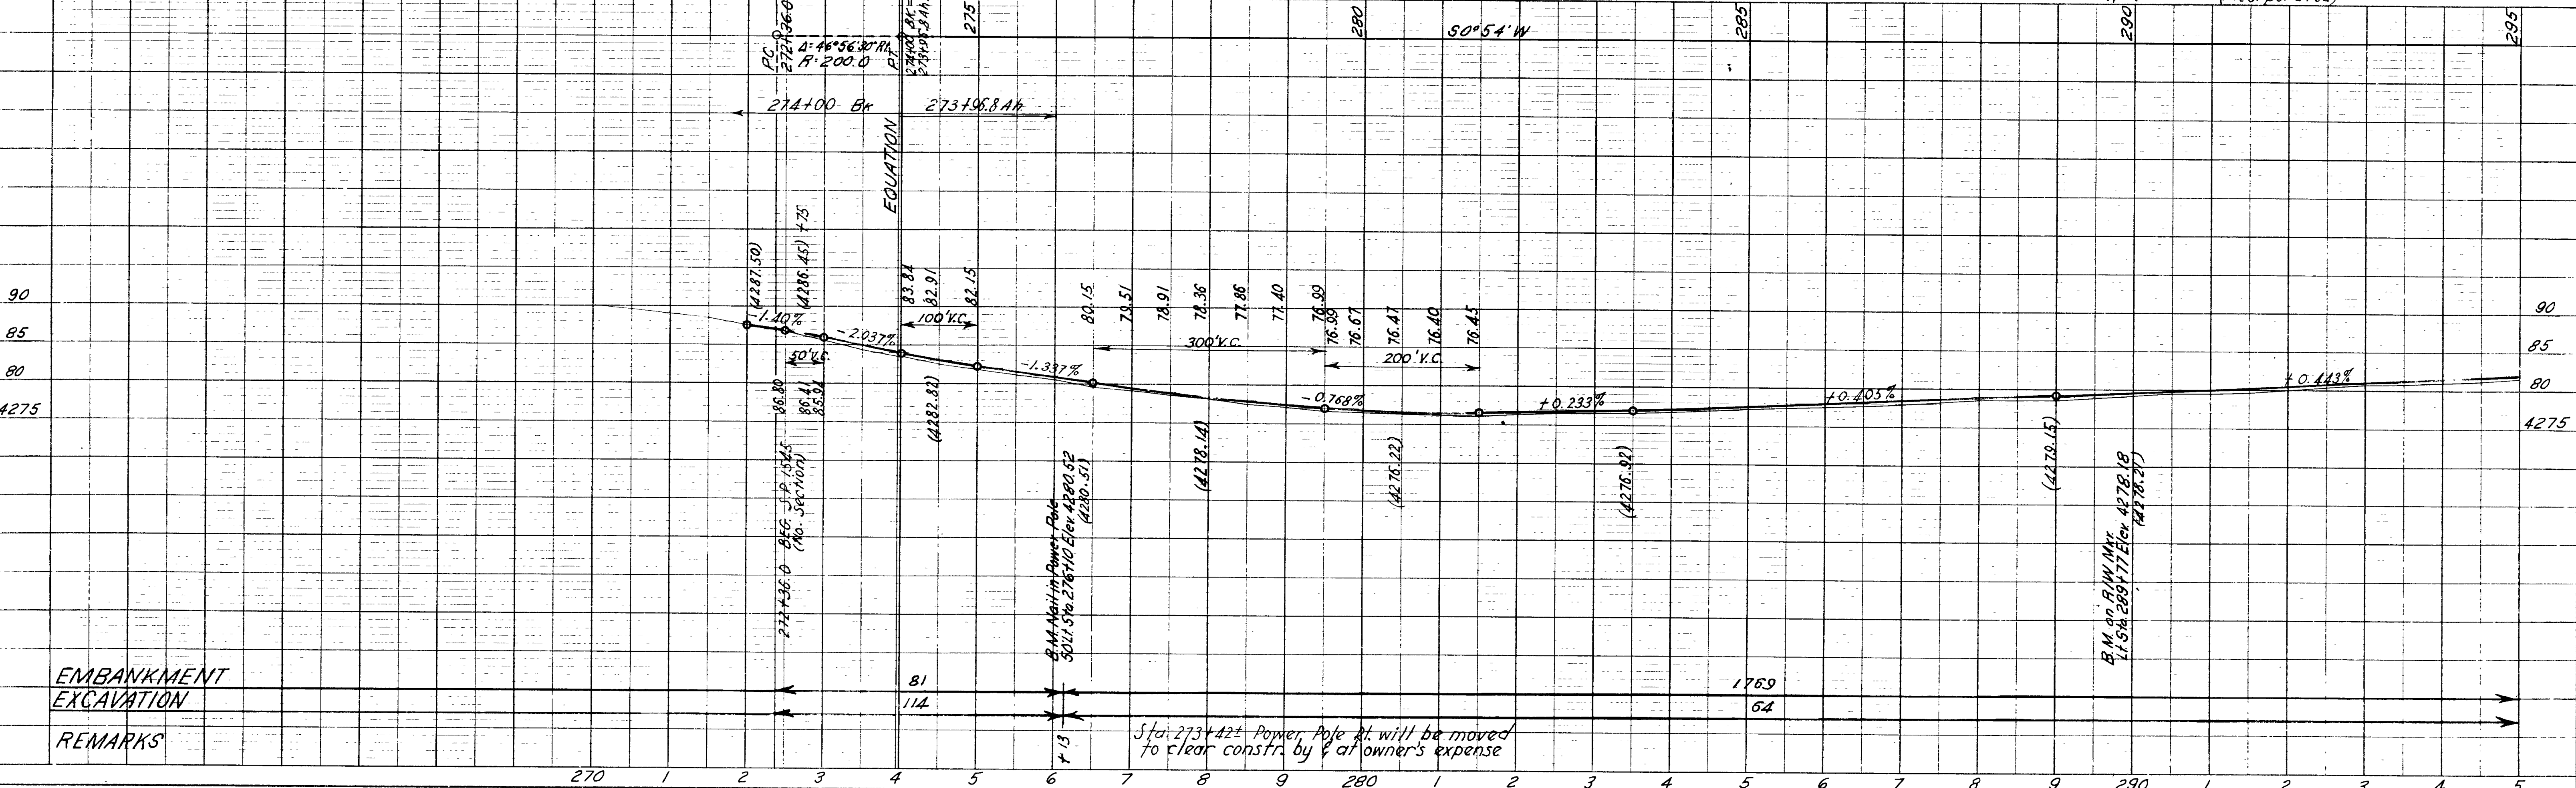

EMBANKMENT
 EXCAVATION
 REMARKS

Sta. 273+421 Power Pole Rt. will be moved to clear constr. by & at owner's expense