


SURVEYORS CERTIFICATE

I, Larry M. Buttars, a registered Land Surveyor as prescribed by the laws of the State of Utah and License No. 2596, do hereby certify that I have made a survey of the above described property and the file herewith attached and correct representation of said survey.

Date 4-8-94 Sign *Larry M. Buttars*

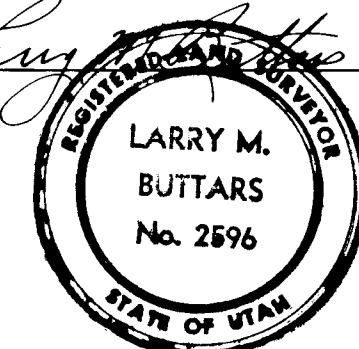

DESCRIPTION

Part of lot 10 in the S.E. 1/4 of Section 36, T. 7N., R. 3W., S.L.B. & M., U.S. Survey: Beginning at a point N. 88°56'15" W. along the section line 1611.66 ft., and N. 1°00'30" E. 1000.04 ft. from the S.E. corner of said Section 36, said point of beginning being on the North line of 2050 North St., and running thence N. 88°01'30" W. along the North line of said 2050 North St. 200.00 ft., thence N. 1°00'30" E. 435.60 ft., thence S. 88°01'30" E. 200.00 ft., thence S. 1°00'30" W. 435.60 ft. to the point of beginning. Contains 2.00 Acres

NARRATIVE

The purpose of this Survey was to divide out and describe 2 acres from lot 10, Section 36. State Plane grid bearings used for this survey. Basis of bearings N. 88°56'15" W. along the South line of the S.E. 1/4 Sec. 36.

LEGEND

- o Set 3/8" x 24" re-bar with plastic cap, stamped L. Buttars R.L.S. 2596
- Set P.K. with ribbon

RECEIVED
AUG 31 1994

BUTTARS SURVEYING 1815 26 TH STREET OGDEN, UT. 84401 PHONE 392-5291	
CLIENT: ROGER HOWARD	
SURVEY LOCATION: S.E. 1/4 SEC. 36, T. 7N., R. 3W., S.L.B. & M. WEBER COUNTY, UT.	
SURVEY DATE: 4-2-94	