

WEBER COUNTY ATTORNEY
I HAVE EXAMINED THE FINANCIAL GUARANTEE AND OTHER DOCUMENTS AND AM SATISFIED THAT THE SAME COMPLY WITH THE LAWS OF THE STATE OF UTAH AND THE ORDINANCES OF THE COUNTY OF WEBER. THE ORIGINAL CONDITION WAS UNKNOWN UNLESS TO READ DATA ON CAP DUE TO

SIGNED THIS _____ DAY OF _____, 19__

WEBER COUNTY PLANNING COMMISSION
THIS IS TO CERTIFY THAT THESE SUBDIVISION PLANS HAVE BEEN REVIEWED AND APPROVED BY THE COMMISSION ON THE _____ DAY OF _____, 19__

SIGNED THIS _____ DAY OF _____, 19__

WEBER COUNTY SURVEYOR
THIS IS TO CERTIFY THAT I HAVE INVESTIGATED THE LINES OF THE SUBDIVISION AND THE LEGAL DESCRIPTION OF THE LAND EMPLOYED THEREIN, AND FIND THEM TO BE CORRECT AND ACCORDANT WITH THE LAWS AND ORDINANCES OF THE STATE OF UTAH.

SIGNED THIS _____ DAY OF _____, 19__

WEBER COUNTY ENGINEER
I HEREBY CERTIFY THAT THE REQUIRED PUBLIC IMPROVEMENT STANDARDS AND DRAWINGS FOR THIS SUBDIVISION COMPLY WITH COUNTY STANDARDS AND THE MAXIMUM OF THE STATE IMPROVEMENTS.

SIGNED THIS _____ DAY OF _____, 19__

WEBER COUNTY COMMISSIONERS
THIS IS TO CERTIFY THAT THIS SUBDIVISION PLAN, THE LOCATION OF STREETS AND OTHER PUBLIC WAYS AND THE DISTRICTS AND ZONING THEREON, HAVE BEEN APPROVED AND ACCEPTED BY THE COMMISSIONERS OF WEBER COUNTY.


SIGNED THIS _____ DAY OF _____, 19__

WEBER COUNTY SURVEYOR
WILLIAM L. HOLYOAK, REGISTERED LAND SURVEYOR IN THE STATE OF UTAH, HAS REVIEWED THIS PLAN OF SUBDIVISION AND IS A TRUE AND CORRECT REPRESENTATION OF THE SAME. THE DATA COMPILED FROM RECORDS IN THE WEBER COUNTY RECORDER'S OFFICE AND FROM A SURVEY MADE ON THE DATE OF RECORDING.

SIGNED THIS 21 DAY OF October, 1995

WEBER COUNTY RECORDER
ENTRY NO. _____ FEE PAID _____
FILED FOR RECORD AND RECORDED AT _____
IN BOOK _____ OF THE OFFICIAL RECORDS.
PAGE _____
RECORDED FOR _____

THE WORKMAN IS IN GOOD CONDITION. THE UDOT PRINTS INDICATE THAT THIS PLAN AND COVER SHOULD BE BETTER THAN THE ORIGINAL CONDITION WAS UNKNOWN UNLESS TO READ DATA ON CAP DUE TO

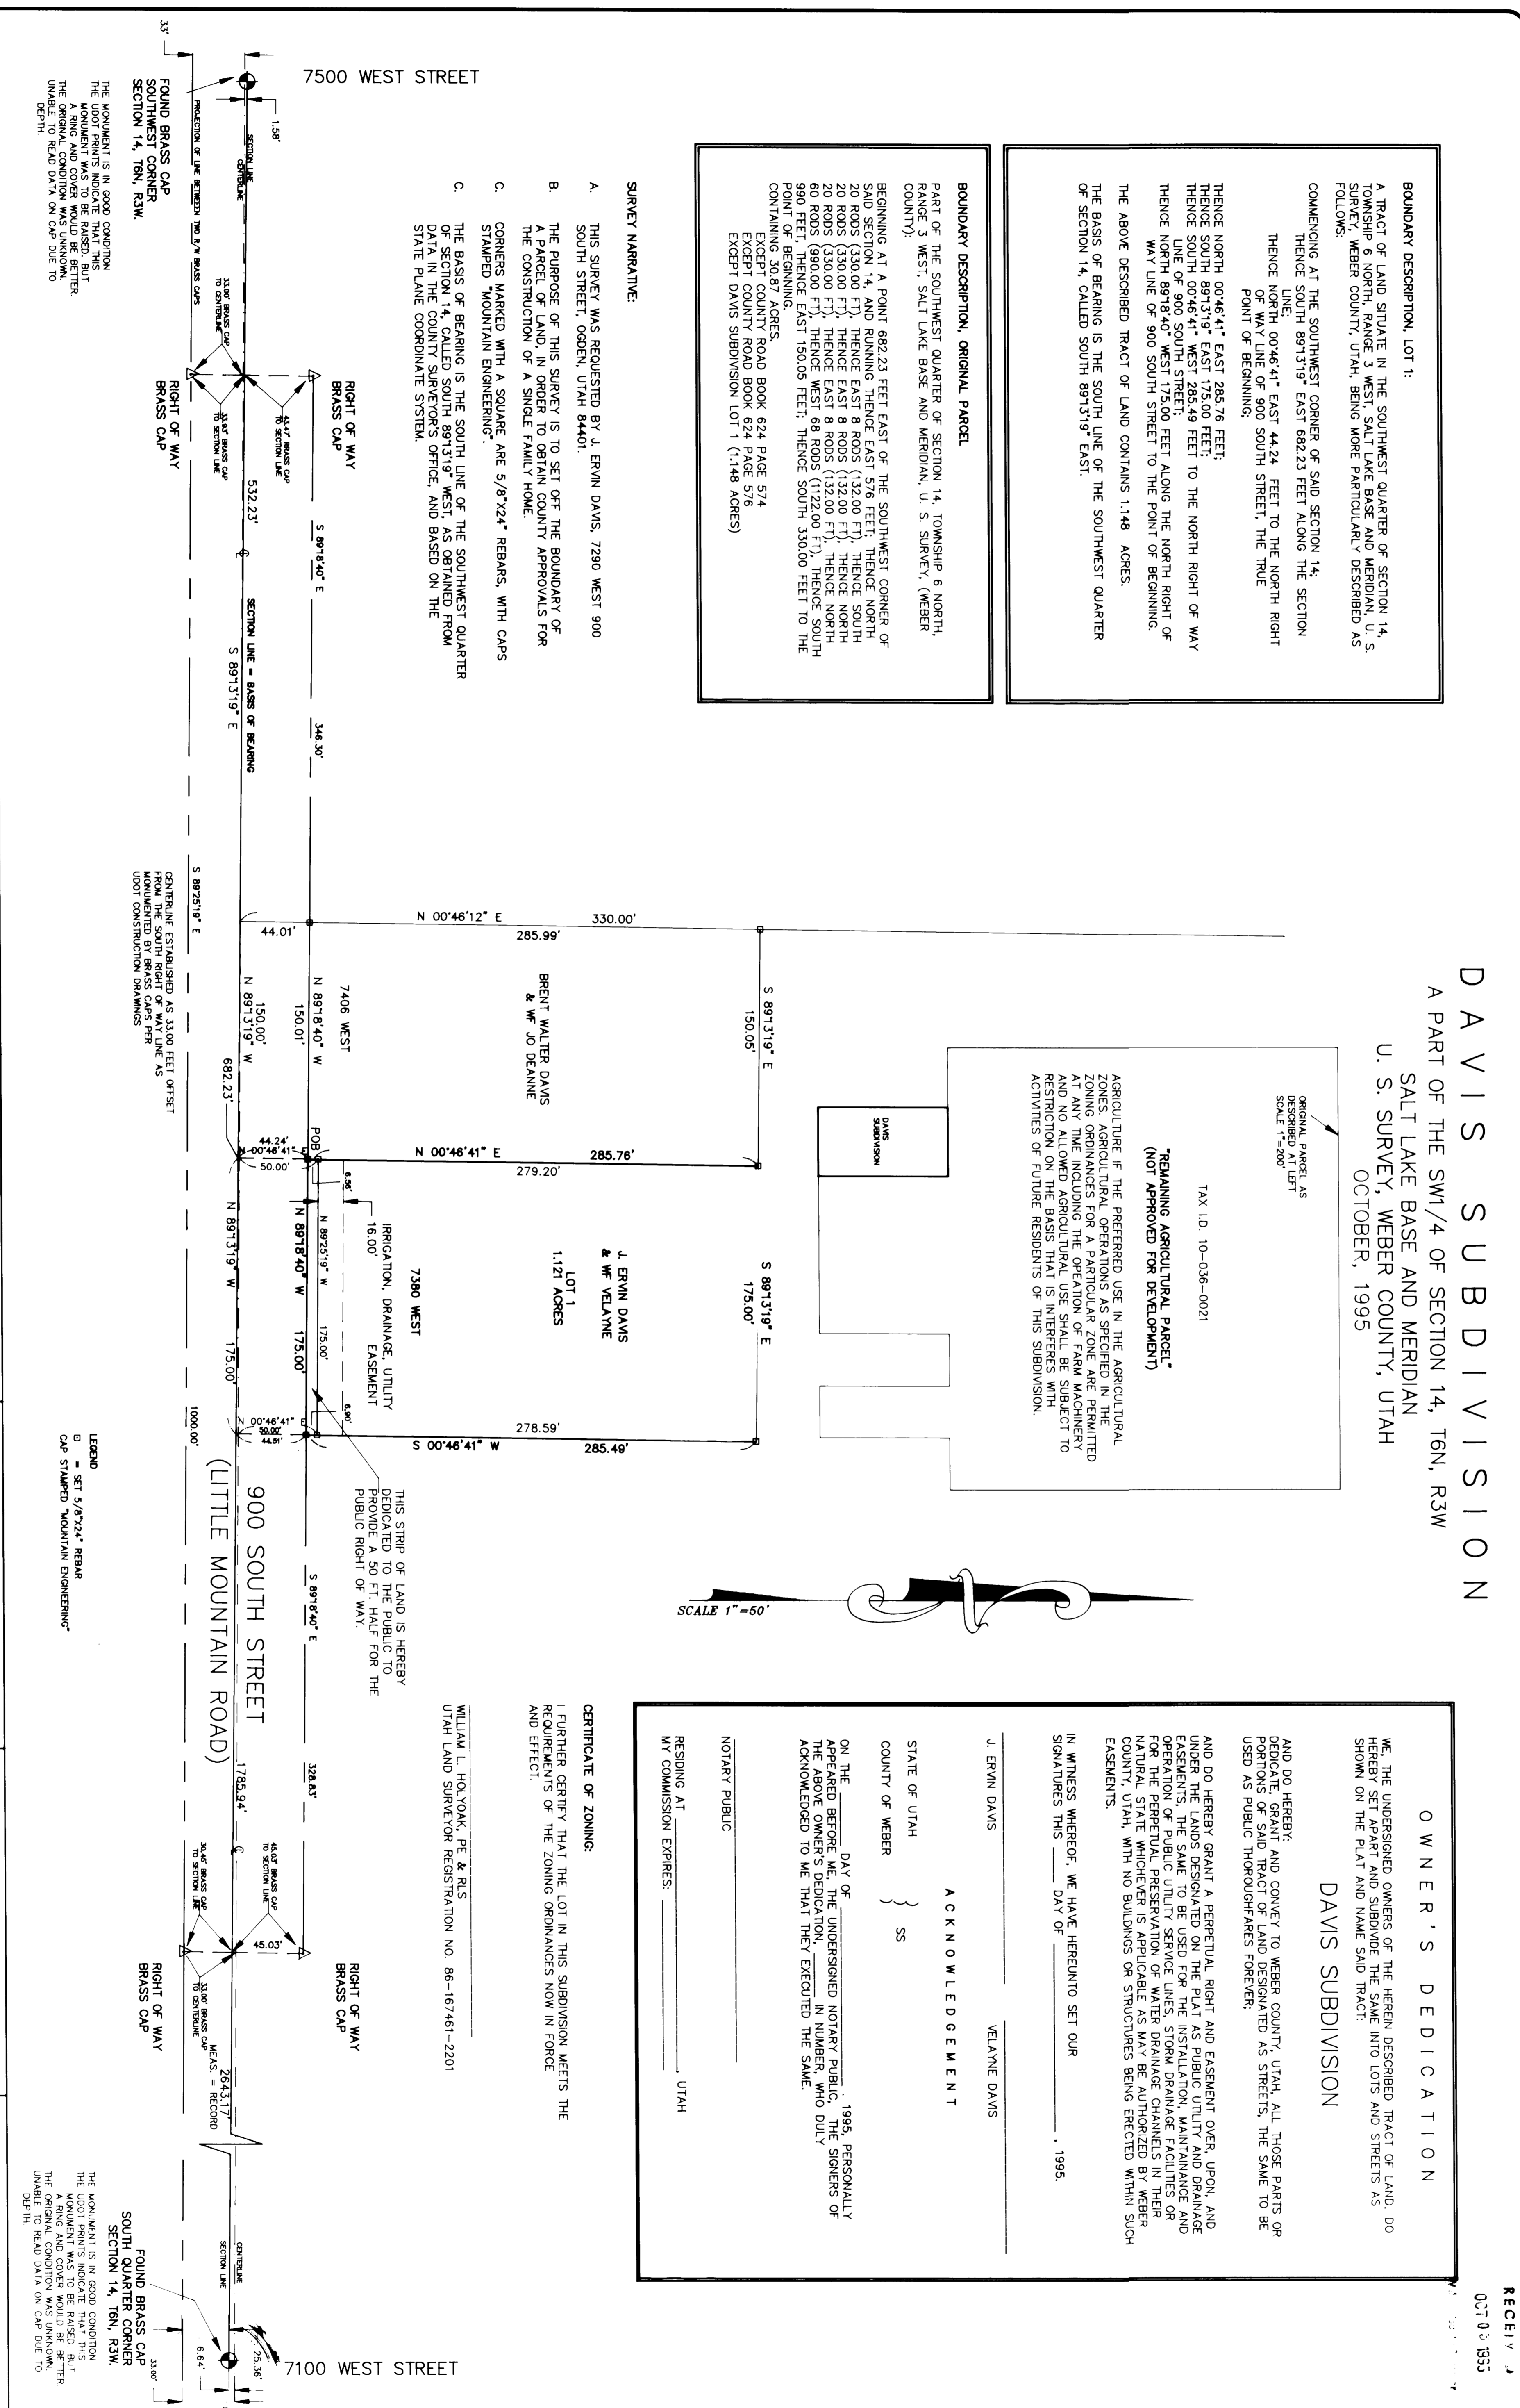

DAVIS SUBDIVISION
A PART OF THE SW1/4 OF SECTION 14, T6N, R3W
SALT LAKE BASE AND MERIDIAN
U. S. SURVEY, WEBER COUNTY, UTAH

J. ERVIN & VELAYNE DAVIS, 7290 W 900 S, OGDEN, UT 84404

BOOK NO. _____

DESIGNED BY: BILL HOLYOAK
DRAWN BY: BILL HOLYOAK
DATE: JULY, 1995

RECORDED FOR: _____

FILED FOR RECORD AND RECORDED AT: _____

IN BOOK: _____ OF THE OFFICIAL RECORDS.

PAGE: _____

RECORDED FOR: _____

WEBER COUNTY RECORDER: _____

DEPUTY: _____

RECEIVED 03-10-1995

MOUNTAIN ENGINEERING
2300 WEST OLD HIGHWAY
MORGAN, UTAH 84050
TEL: (801) 839-5343