


96-33

# SOUHRADA FARMS SUBDIVISION

PART OF THE NE 1/4 OF SEC. 31, T.7N., R.1W., S.L.B.61M.  
HARRISVILLE CITY, WEBER COUNTY

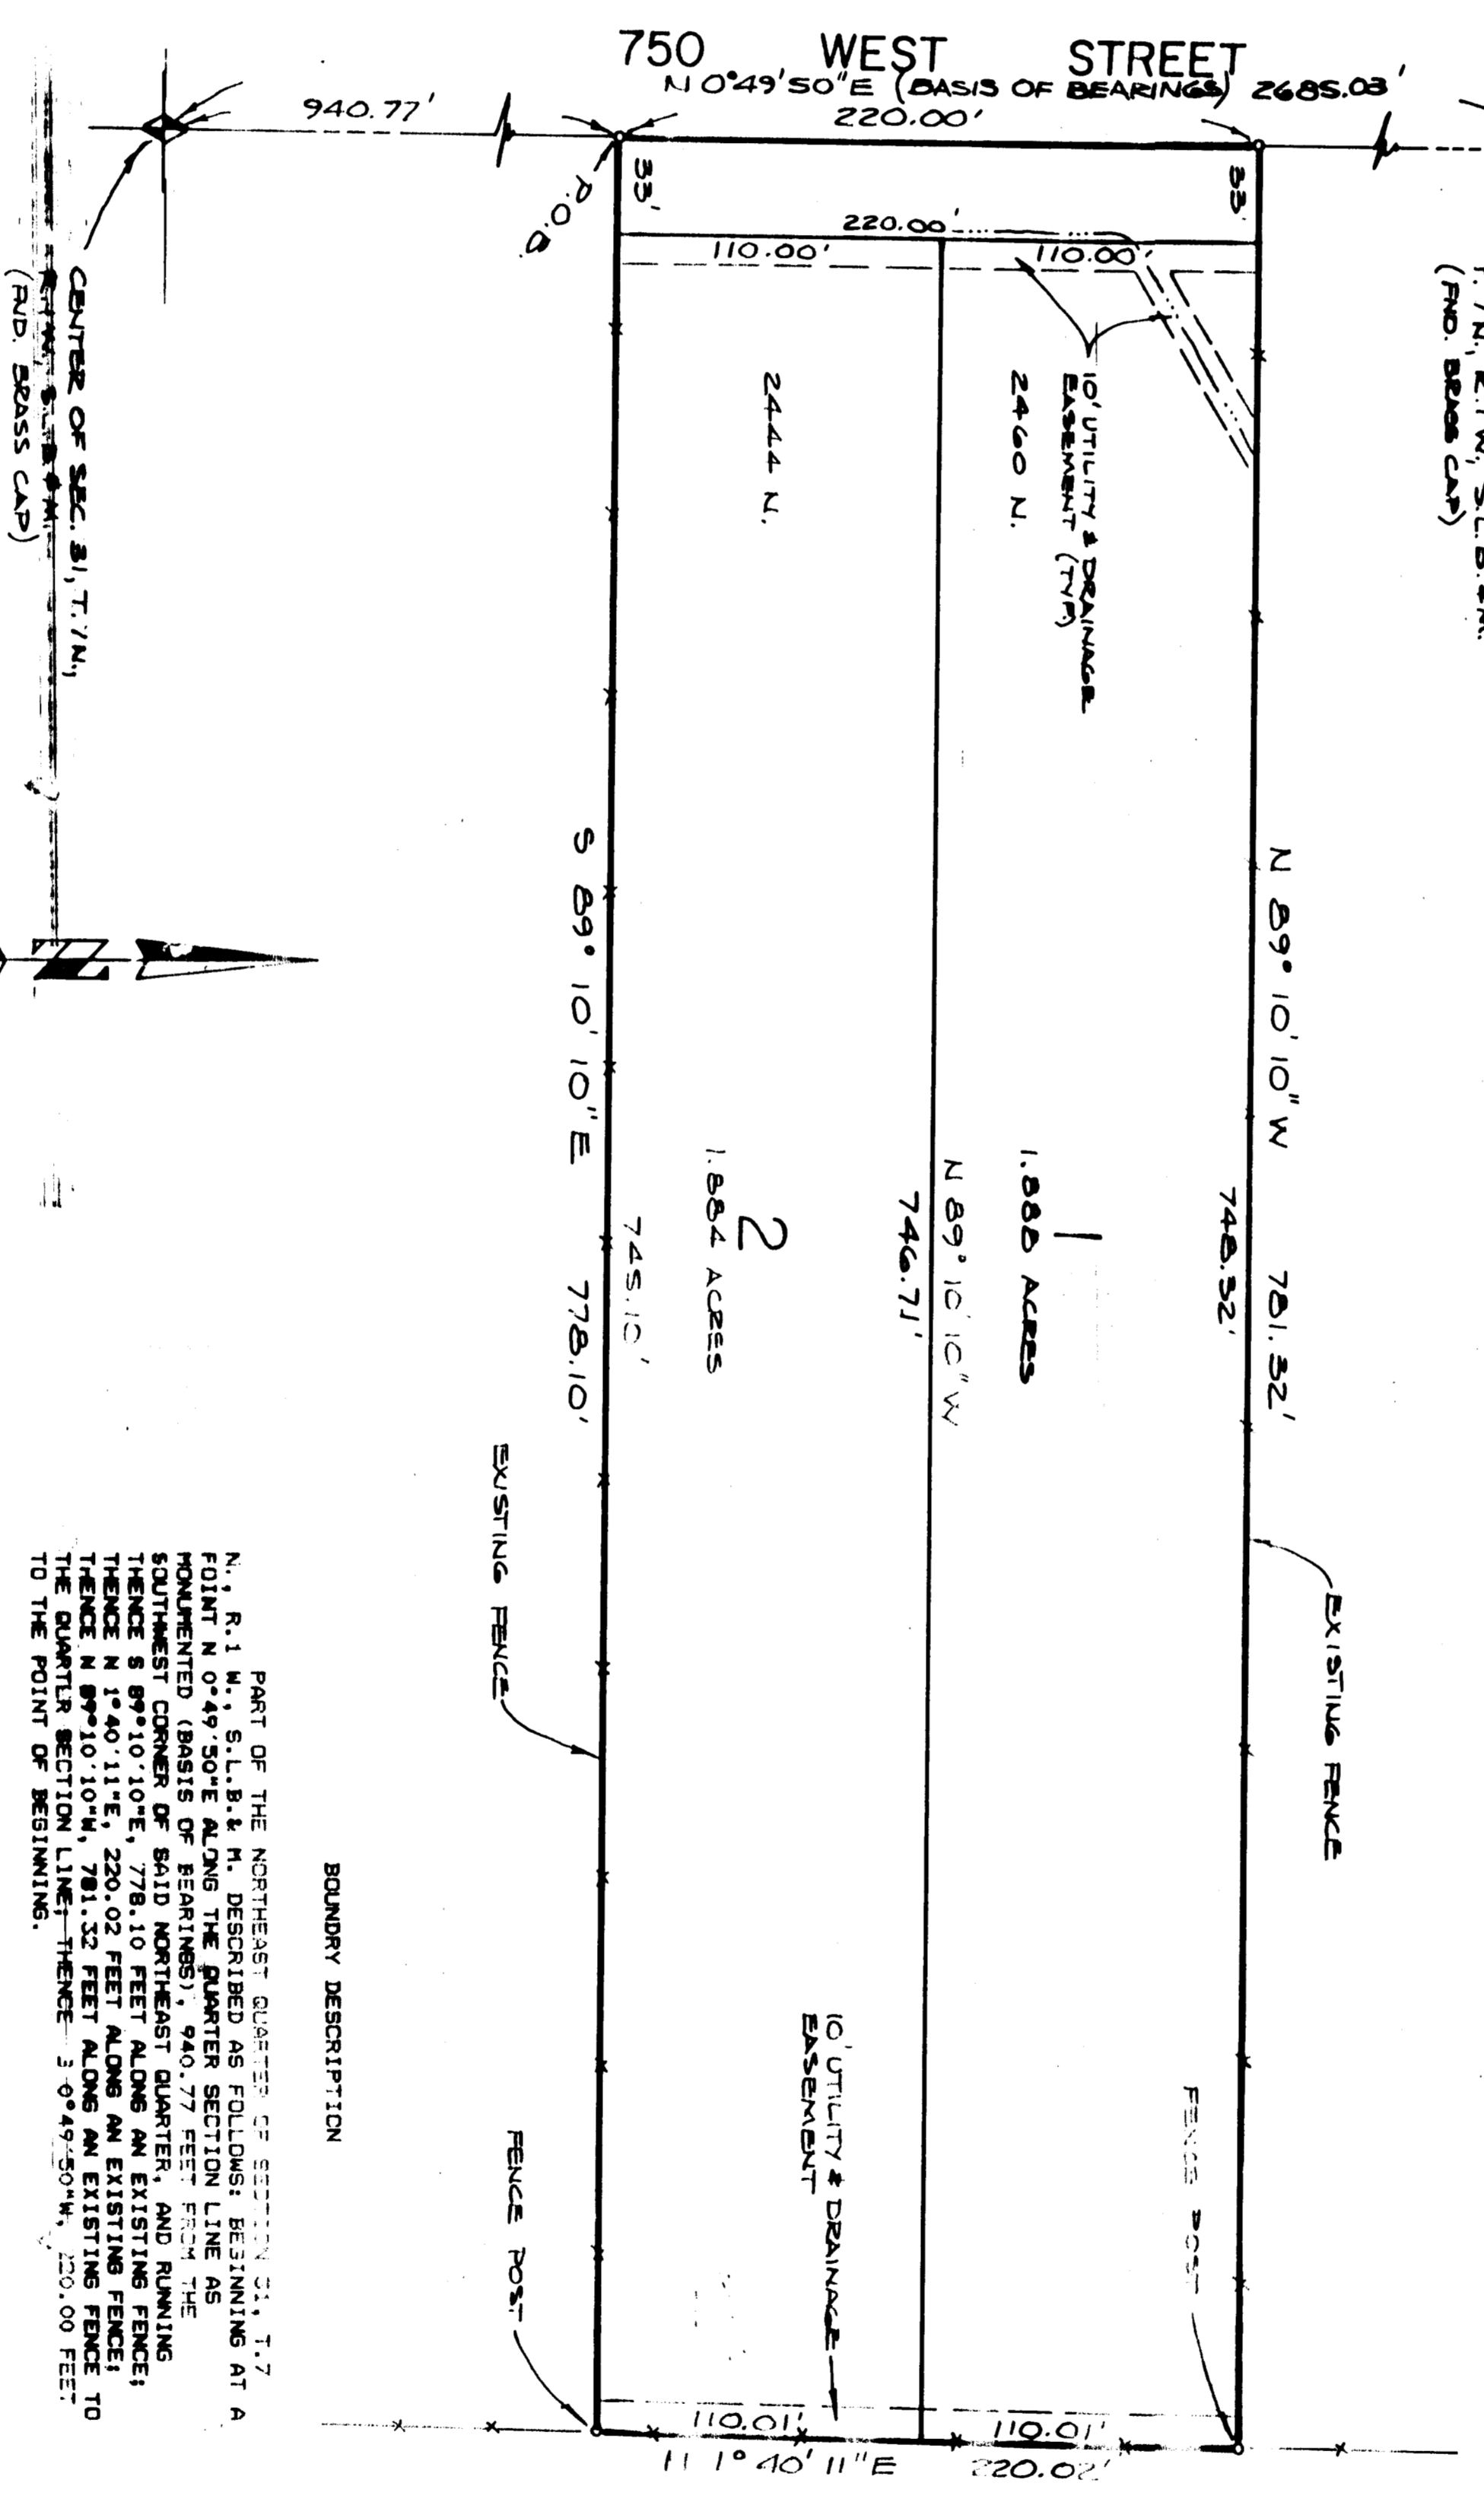

**REVE ENGINEERING CO.**  
CIVIL AND ENVIRONMENTAL ENGINEERING  
1000 S. MAIN STREET  
SALT LAKE CITY, UTAH

HARRISVILLE CITY PLANNING COMMISSION  
APPROVED BY THE HARRISVILLE CITY PLANNING COMMISSION  
ON THE \_\_\_\_\_ DAY OF \_\_\_\_\_ 19\_\_\_\_  
*Carl Blanton*  
CHAIRMAN

HARRISVILLE CITY ENGINEER  
I HEREBY CERTIFY THAT I HAVE CAREFULLY INVESTIGATED THE LINES OF SURVEY  
HEREIN SHOWN AND THAT THE SAME ARE IN ACCORDANCE WITH THE REQUIREMENTS OF  
THE UTAH SUBDIVISION ACT AND THE REQUIREMENTS OF HARRISVILLE CITY.  
SIGNED THIS \_\_\_\_\_ DAY OF \_\_\_\_\_ 19\_\_\_\_  
*David L. ...*

HARRISVILLE CITY ACCEPTANCE  
I HEREBY CERTIFY THAT THIS PLAN AND DECISION OF THIS  
COMMISSION IS IN ACCORDANCE WITH THE REQUIREMENTS OF THE  
UTAH SUBDIVISION ACT AND THE REQUIREMENTS OF HARRISVILLE CITY.  
SIGNED THIS \_\_\_\_\_ DAY OF \_\_\_\_\_ 19\_\_\_\_  
*David L. ...*

HARRISVILLE CITY ATTORNEY  
I HEREBY CERTIFY THAT THE REQUIREMENTS OF THE  
UTAH SUBDIVISION ACT AND THE REQUIREMENTS OF HARRISVILLE CITY  
HAVE BEEN COMPLETED WITHIN THE DATED THIS \_\_\_\_\_  
DAY OF \_\_\_\_\_ 19\_\_\_\_

NOTE: BEARING IN PARENTHESES ARE FROM DEED AND  
SUBDIVISION PLANS AS RECORDED. BEARINGS HAVE BEEN  
RECORDED, USING U.S. GEODETIC GRID BEARINGS.

THIS SURVEY WAS REQUESTED BY MR. FRANK SOUHRADA IN  
ORDER TO SUBDIVIDE HIS PROPERTY INTO LOTS AND STREETS. THE  
NORTH QUARTER CORNER (N.B.S. CAP) AND THE CENTER OF SECTION  
CORNER (C.S. CAP) WERE FOUND AND A LINE BEARING N 0° 49' 30\"/>

SCALE  
1" = 50'

AMMUNITION

ACKNOWLEDGEMENT  
STATE OF UTAH  
COUNTY OF \_\_\_\_\_  
ON THE \_\_\_\_\_ DAY OF \_\_\_\_\_ 19\_\_\_\_, PERSONALLY  
APPEARED BEFORE ME \_\_\_\_\_, Notary Public,  
and \_\_\_\_\_, known to me to be the persons whose names are subscribed to the foregoing instrument, and they acknowledged to me that they executed the same for the purposes therein mentioned.

ACKNOWLEDGEMENT  
STATE OF UTAH  
COUNTY OF \_\_\_\_\_  
ON THE \_\_\_\_\_ DAY OF \_\_\_\_\_ 19\_\_\_\_, PERSONALLY  
APPEARED BEFORE ME \_\_\_\_\_, Notary Public,  
and \_\_\_\_\_, known to me to be the persons whose names are subscribed to the foregoing instrument, and they acknowledged to me that they executed the same for the purposes therein mentioned.

ACKNOWLEDGEMENT  
STATE OF UTAH  
COUNTY OF \_\_\_\_\_  
ON THE \_\_\_\_\_ DAY OF \_\_\_\_\_ 19\_\_\_\_, PERSONALLY  
APPEARED BEFORE ME \_\_\_\_\_, Notary Public,  
and \_\_\_\_\_, known to me to be the persons whose names are subscribed to the foregoing instrument, and they acknowledged to me that they executed the same for the purposes therein mentioned.

OWNERS' DEDICATION AND CERTIFICATION  
WE, THE UNDERSIGNED, OWNERS OF THE HEREIN-DESCRIBED TRACT OF LAND, DO HEREBY DEDICATE AND SUBDIVIDE THE SAME INTO LOTS AND STREETS AND NAME SAID TRACT \_\_\_\_\_ SOUHRADA FARMS SUBDIVISION AND HEREBY DEDICATE SAID TRACT TO THE PUBLIC AND TO THE USE OF THE PEOPLE OF THE STATE OF UTAH. WE HEREBY CERTIFY THAT THE REQUIREMENTS OF ALL APPLICABLE STATUTES AND ORDINANCES OF HARRISVILLE CITY HAVE BEEN COMPLETED WITHIN THE DATED THIS \_\_\_\_\_ DAY OF \_\_\_\_\_ 19\_\_\_\_. WE HEREBY CERTIFY THAT THE REQUIREMENTS OF THE UTAH SUBDIVISION ACT AND THE REQUIREMENTS OF HARRISVILLE CITY HAVE BEEN COMPLETED WITHIN THE DATED THIS \_\_\_\_\_ DAY OF \_\_\_\_\_ 19\_\_\_\_.

SURVEYOR'S CERTIFICATE  
I, JOHN P. REEVE, A REGISTERED PROFESSIONAL ENGINEER  
IN THE STATE OF UTAH, DO HEREBY CERTIFY THAT THE PLAN OF THE  
SUBDIVISION SHOWN ON THIS PLAN HAS BEEN MADE IN ACCORDANCE WITH THE  
REQUIREMENTS OF THE UTAH SUBDIVISION ACT AND THE REQUIREMENTS OF  
HARRISVILLE CITY. I HEREBY CERTIFY THAT THE REQUIREMENTS OF THE  
UTAH SUBDIVISION ACT AND THE REQUIREMENTS OF HARRISVILLE CITY  
HAVE BEEN COMPLETED WITHIN THE DATED THIS \_\_\_\_\_ DAY OF \_\_\_\_\_ 19\_\_\_\_.  
SIGNED THIS \_\_\_\_\_ DAY OF \_\_\_\_\_ 19\_\_\_\_  
JOHN P. REEVE  
REGISTERED PROFESSIONAL ENGINEER  
3492  
UTAH LICENSE NUMBER

RECEIVED  
JUL 18 1984  
JUL 1 8 1984  
Weber County Recorder  
Weber County, Utah