


#	date	revision	dr.	chk.	app.
1					
2					
3					
4					
5					

CWSID PROPERTY DESCRIPTION
EAST PARCEL
LOCATED IN THE NW 1/4 OF SECTION 11,
T6N,R2W
WEBER COUNTY, UTAH

Gilson Engineering		• Draper, Utah (801) 571-9414	
M HICKEN		• Riverton, Utah (801) 773-1191	
DATE	FILE NUMBER	DRAWING NUMBER	
09-08-97		CEN012B	

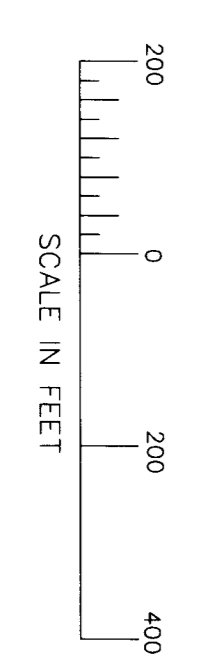

RECEIVED
001 02 1997
Water County Survey

Surveyor's Certificate

I, Hugh M. Wheelock, do hereby certify that I am a Registered Professional Engineer and Land Surveyor, and that the above described map, plan, or certificate, further certify that I have directed a survey of the described tract of land, as requested; and that this survey is truly represented on this map.

Hugh M. Wheelock
Hugh M. Wheelock, Surveyor
9/23/97
Date

PROPERTY DESCRIPTION Parcel A

A parcel of ground located in the Northwest Quarter of Section 11, Township 6 North, Range 2 West, Salt Lake Base and Meridian, U.S. Survey, and more particularly described as follows:

Beginning at a point which is South 80.52' feet, N 83° E 119.46' feet, S 77°20' E 620.40' feet, S 6°20' W 642.84' feet, S 73° E 392.70' feet, N 14° E 986.64' feet and N 89°41' E 219.99' feet from the Northwest Corner of the Northwest Quarter of Section 11, Township 6 North, Range 2 West, Salt Lake Base and Meridian, U.S. Survey, and thence by the following 20 courses: N 27°33'33" W 169.48' feet; thence N 75°49'49" W 40.69' feet; thence N 22°16'6" W 67.22' feet; thence N 126°1' W 28.29' feet; thence N 29°44'1" E 29.12' feet; thence N 58°38'32" E 41.43' feet; thence N 67°21'18" E 69.77' feet; thence N 23°46'11" E 19.31' feet; thence N 150°58" E 43.85' feet; thence N 24°33'31" W 35.75' feet; thence N 37°50'1" W 41.53' feet; thence N 49°19'54" W 46.65' feet; thence N 48°23'38" W 85.17' feet; thence N 55°31'2" W 54.94' feet; thence N 57°42'45" W 97.93' feet; thence N 62°5'57" W 80.07' feet; thence N 65°25'51" W 45.90' feet; thence N 77°1'3" W 28.32' feet; thence N 70°14'29" W 66.92' feet; thence N 60°52'10" W 46.41' feet to the point of beginning.

Contains: 19,521.59 SqFt or .448 Acres

PROPERTY DESCRIPTION Parcel B

A parcel of ground located in the Northwest Quarter of Section 11, Township 6 North, Range 2 West, Salt Lake Base and Meridian, U.S. Survey, and more particularly described as follows:

Beginning at a point which is South 80.52' feet, N 83° E 119.46' feet, S 77°20' E 620.40' feet, S 6°20' W 642.84' feet, S 73° E 392.70' feet, N 14° E 986.64' feet and N 89°41' E 219.99' feet from the Northwest Corner of the Northwest Quarter of Section 11, Township 6 North, Range 2 West, Salt Lake Base and Meridian, U.S. Survey, and thence by the following 20 courses: N 27°33'33" W 169.48' feet; thence N 75°49'49" W 40.69' feet; thence N 22°16'6" W 67.22' feet; thence N 126°1' W 28.29' feet; thence N 29°44'1" E 29.12' feet; thence N 58°38'32" E 41.43' feet; thence N 67°21'18" E 69.77' feet; thence N 23°46'11" E 19.31' feet; thence N 150°58" E 43.85' feet; thence N 24°33'31" W 35.75' feet; thence N 37°50'1" W 41.53' feet; thence N 49°19'54" W 46.65' feet; thence N 48°23'38" W 85.17' feet; thence N 55°31'2" W 54.94' feet; thence N 57°42'45" W 97.93' feet; thence N 62°5'57" W 80.07' feet; thence N 65°25'51" W 45.90' feet; thence N 77°1'3" W 28.32' feet; thence N 70°14'29" W 66.92' feet; thence N 60°52'10" W 46.41' feet to the point of beginning.

Contains: 118,431.87 SqFt or 2.719 Acres

○ = Rebar and Cap Set

Date of Resurvey: 8-97

Purpose of survey: As per clients request.