


NOTE:  
 BASIS OF BEARING IS THE UTM STAZE  
 PLANE GRID SYSTEM  
 NOTE:  
 ALL BEARINGS ARE SHOWN IN  
 DEGREES

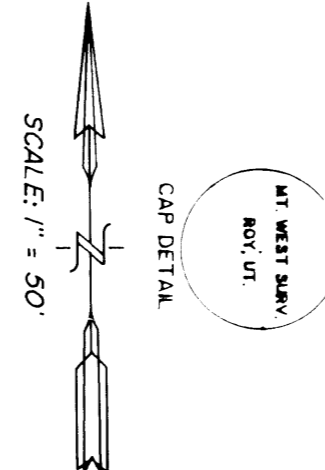

NARRATIVE OF SURVEY  
 THIS SURVEY WAS TO DEFINE THE LIMITS OF THE  
 TRACTS OWNED BY THE STATE OF CALIFORNIA AND  
 TO CORRECT THE RECORDS OF THE SURVEY OF THE  
 ONLY MAJOR PROBLEM ENCOUNTERED WAS THE ESTABLISHMENT OF THE  
 NORTHEASTERLY RIGHT-OF-WAY OF THE OLD ABANDONED CENTRAL PACIFIC  
 RAILROAD. THE VESTIGE OF THE OLD PARTIAL BRIDGE WAS  
 FOUND ON THE EAST RIGHT-OF-WAY LINE. AS EVIDENCE CORRELATED  
 STRUCTURE WAS FOUND NORTH OF THE PARCEL, AND A PARTIAL FENCE WAS  
 FOUND ON THE EAST RIGHT-OF-WAY LINE. AS EVIDENCE CORRELATED  
 AND TIES TO SECTION MONUMENTS THE SOUTH LINE OF HARRISVILLE ROAD  
 WAS ESTABLISHED FROM MONUMENTS AND EVIDENCE RUNNING FROM WEST OF  
 THE PROPERTY TO THE INTERSECTION OF THE OLD RAILROAD FROM THE EAST.  
 THIS PROPERTY TO THE INTERSECTION OF THE OLD RAILROAD FROM THE EAST.  
 SURVEY OF OCCUPATIONS AND IMPROVEMENTS FOR A LENGTH OF MORE THAN  
 ONE-HALF MILE.

DESCRIPTION OF SURVEYED PARCEL:

BEING A PART OF THE EAST HALF OF SECTION 1, TOWNSHIP 6  
 NORTH, RANGE 2 WEST, SALT LAKE BASE AND MERIDIAN, AND DESCRIBED  
 AS FOLLOWS: AT THE INTERSECTION OF THE SOUTH LINE OF  
 HARRISVILLE ROAD (A 66 FOOT WIDE RIGHT-OF-WAY) AND THE WEST LINE  
 OF 1200 WEST STREET (A 66 FOOT WIDE RIGHT-OF-WAY) SAID POINT  
 BEING N. 89 DEG. 10 MIN. 32 SEC. W. 1.1 ALONG THE CORNER 23.55  
 FEET FROM THE MONUMENTED NORTHEAST CORNER OF SAID SECTION 6, AND  
 RUNNING:  
 THENCE S. 01 DEG. 47 MIN. 02 SEC. W. ALONG THE WEST LINE OF  
 1200 WEST STREET, 1545.90 FEET TO THE NORTHEASTERLY RIGHT-  
 OF-WAY LINE OF THE ABANDONED CENTRAL PACIFIC RAILROAD ALONG THE SAID  
 NORTHEASTERLY RIGHT-OF-WAY LINE, 2048.56 FEET TO THE INTERSECTION  
 OF THE SOUTH LINE OF HARRISVILLE ROAD; E. ALONG SAID SOUTH LINE,  
 701.8 FEET TO THE POINT OF BEGINNING AND CONTAINING AND  
 CONTAINING 15.67 ACRES.

1. MARTIN B. MOORE JR., UTM REGISTERED LAND SURVEYOR NO. 1964, DO HEREBY CERTIFY THAT THIS SURVEY WAS PREPARED AT THE REQUEST OF OREGON ENGINEERING CO., AND ON BEHALF OF MOUNTAIN WEST PROFESSIONAL LAND SURVEYORS AND IS TRUE AND CORRECT TO THE BEST OF MY KNOWLEDGE AND BELIEF.

MARTIN B. MOORE JR.



RECORD OF SURVEY

OREGON ENGINEERING

AUG 04 1989

A PART OF THE FILE OF SECTION 1, TWP. 6N, SL. 6 W.