


MOUNTAIN ENGINEERING
 P. O. BOX 309
 MORGAN, UTAH 84050
 TEL (801) 876-3978 876-3979


DATE	BY	REVISION	COMMENTS
05-02	WJH	REVISD PER COUNTY REVIEW	
04-07	WJH		

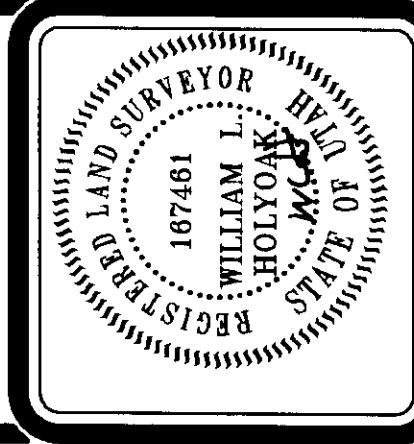

DESIGNED BY: WILLIAM HOLYOAK
 DRAWN BY: WILLIAM HOLYOAK
 DATE: APRIL, 2000

JERRY & STEPHANIE HARWARD, 2088 NORTH 4500 WEST, HOOPER, UT 84315
 A PART OF THE NE1/4 OF SECTION 23, 15N, R3W
 SALT LAKE BASE AND MERIDIAN
 U. S. SURVEY, WEBER COUNTY, UTAH

DRAWING NO. 002527
 SHEET 1 OF 1
 FILE: "HARWARD"

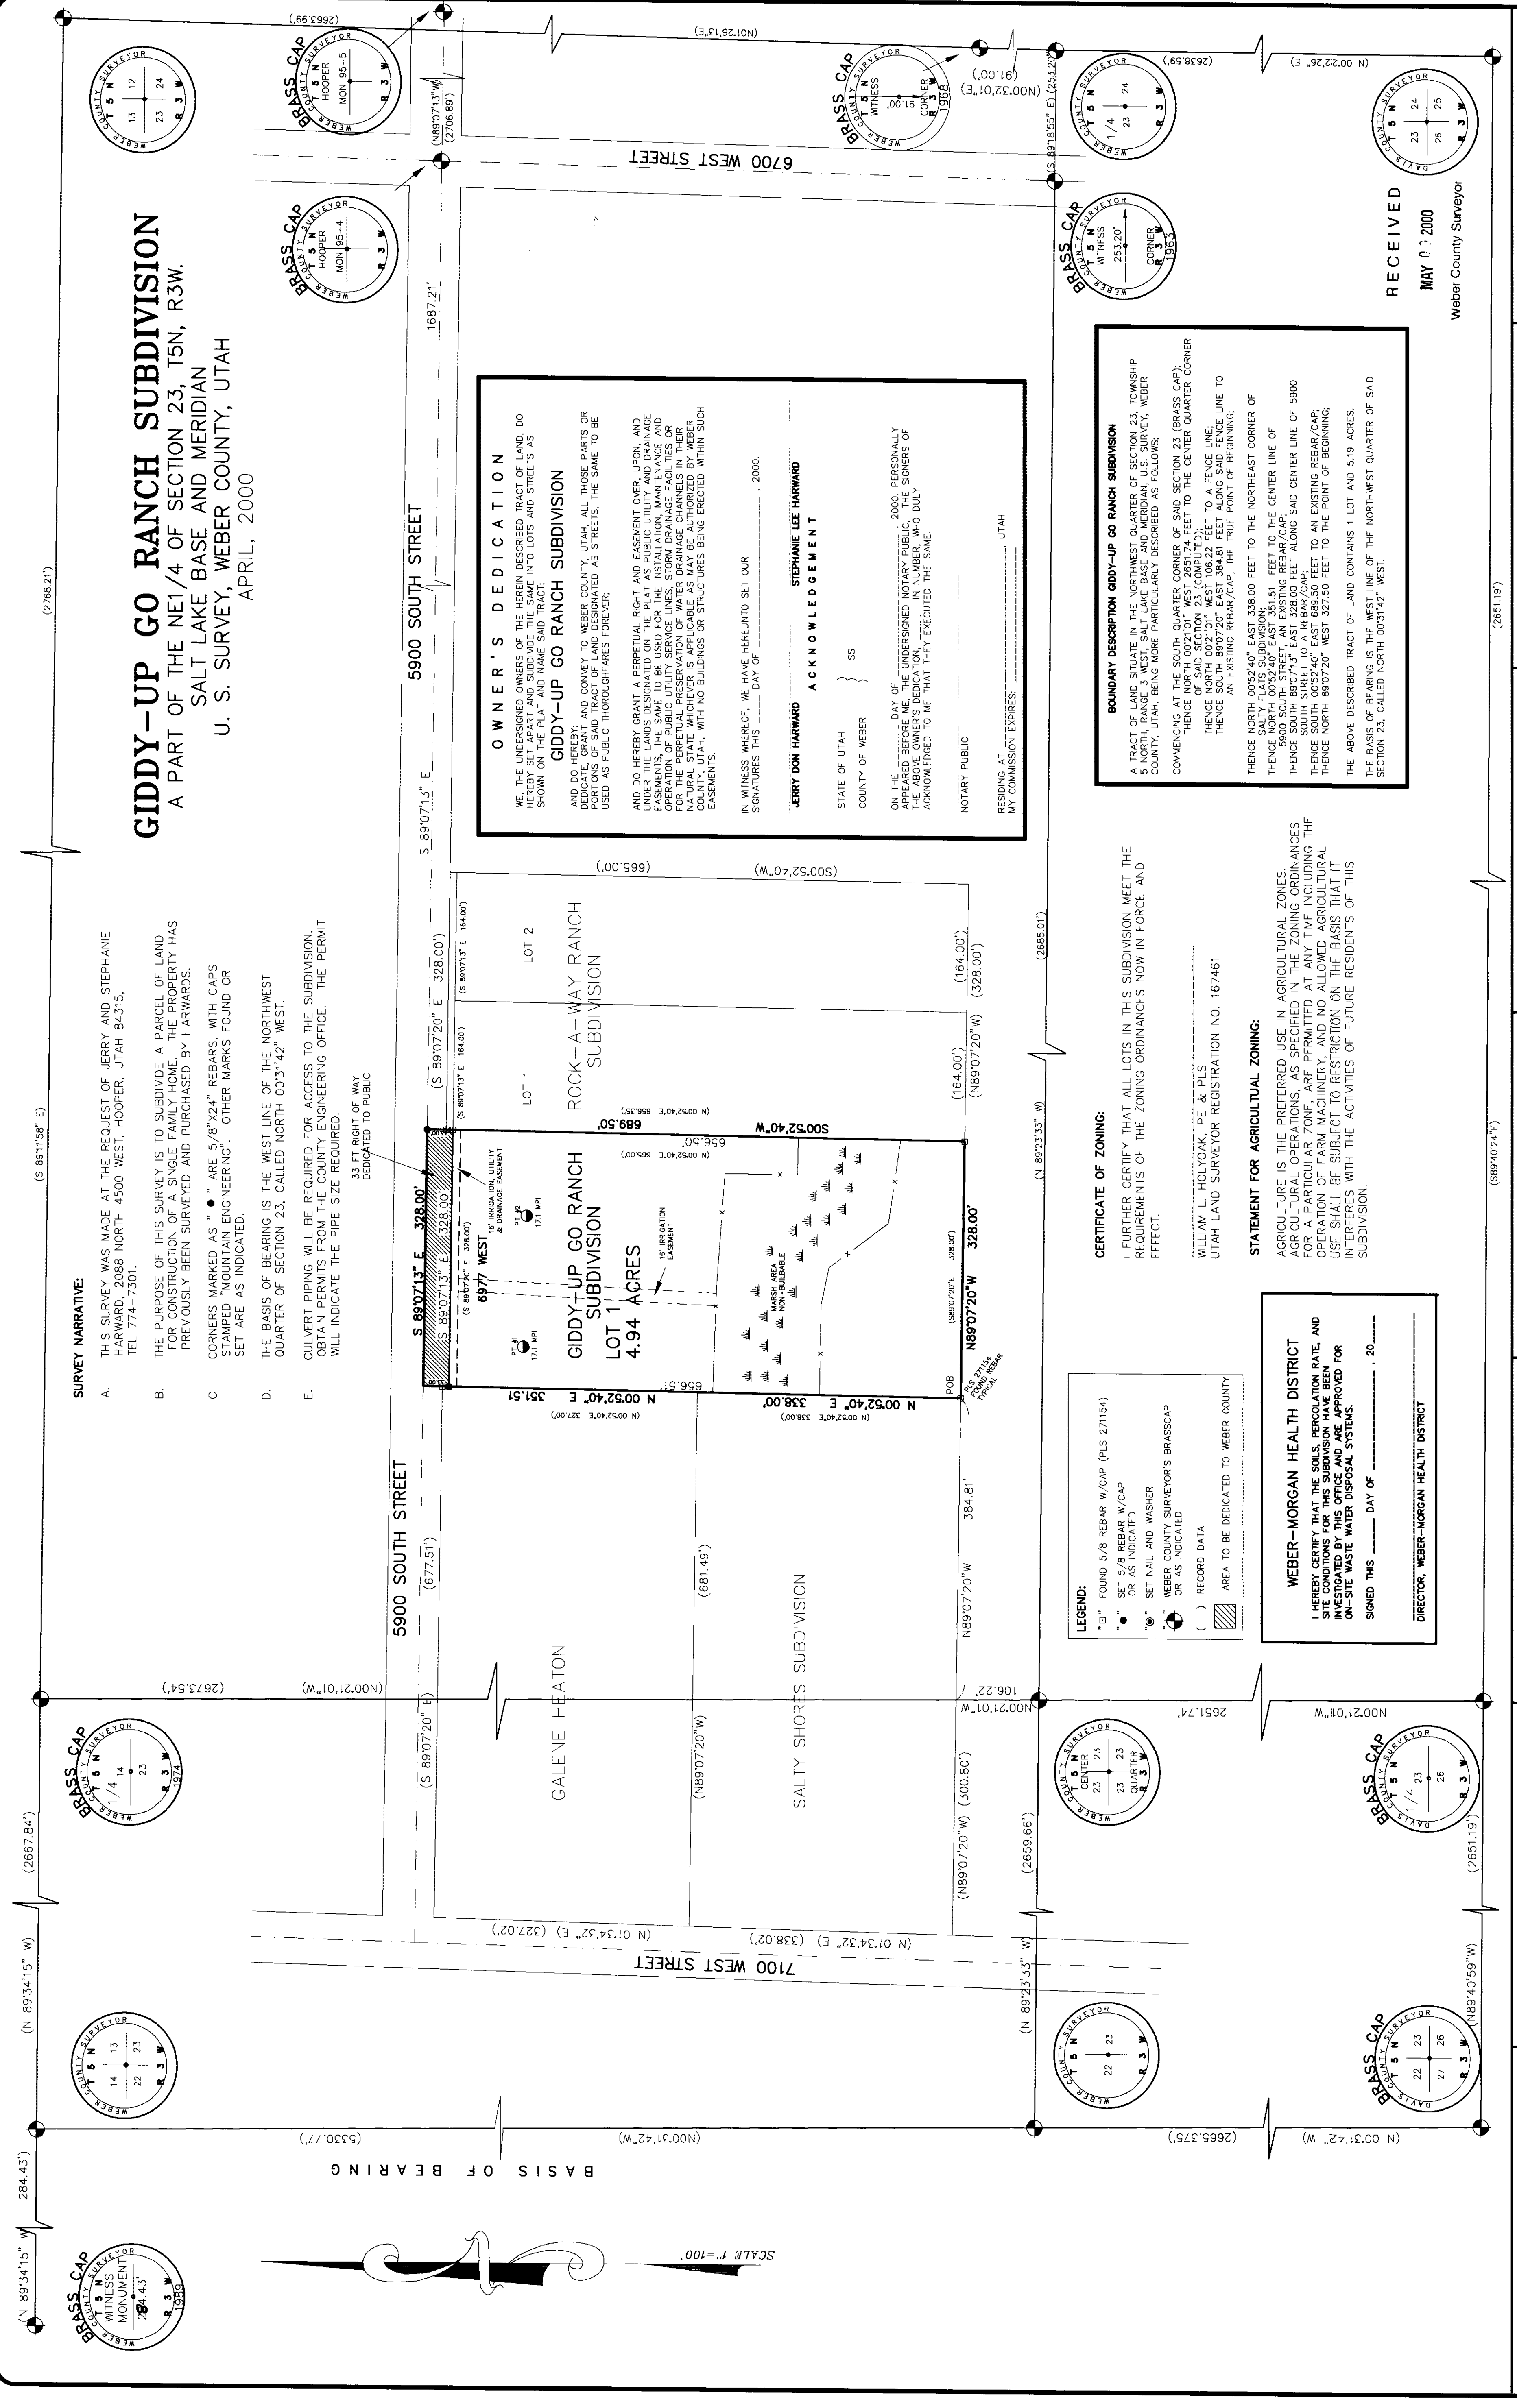

WEBER COUNTY ATTORNEY
 I HAVE EXAMINED THE FINANCIAL GUARANTEE AND OTHER DOCUMENTS ASSOCIATED WITH THIS SUBDIVISION PLAT AND HAVE CONCLUDED THAT THE SAME COMPLY WITH THE FINANCIAL GUARANTEE REQUIREMENTS OF THE UTAH SUBDIVISION ACT AND ARE IN FULL COMPLIANCE WITH THE REQUIREMENTS OF SAID ACT.

WEBER COUNTY PLANNING COMMISSION
 THIS IS TO CERTIFY THAT THIS SUBDIVISION PLAT WAS DULY APPROVED BY THE WEBER COUNTY PLANNING COMMISSION.

WEBER COUNTY SURVEYOR
 I HEREBY CERTIFY THAT I HAVE INVESTIGATED THE LINES OF SURVEY OF THE FOREGOING PLAT AND THE LEGAL MONUMENTS THEREON AND AGREE WITH THE LINES AND MONUMENTS ON RECORD IN THIS OFFICE.

WEBER COUNTY ENGINEER
 I HEREBY CERTIFY THAT THE REQUIRED PUBLIC IMPROVEMENT STANDARDS AND DRAWINGS FOR THIS SUBDIVISION HAVE BEEN REVIEWED AND APPROVED BY THE ENGINEER AND FINANCIAL GUARANTEE IS SUFFICIENT FOR THE INSTALLATION OF THESE IMPROVEMENTS.

WEBER COUNTY COMMISSIONERS
 THIS IS TO CERTIFY THAT THIS SUBDIVISION PLAT, THE DEDICATION OF STREETS AND OTHER PUBLIC WAYS AND THE FINANCIAL GUARANTEE REQUIREMENTS OF THE UTAH SUBDIVISION ACT HAVE BEEN REVIEWED AND APPROVED BY THE COMMISSIONERS OF WEBER COUNTY.

CERTIFICATE OF SURVEYOR
 I, WILLIAM L. HOLYOAK, A REGISTERED LAND SURVEYOR IN THE STATE OF UTAH, HAVE BEEN DULY SWORN IN AND AM THE SURVEYOR OF THE ABOVE DESCRIBED TRACT OF LAND. I HAVE EXAMINED THE RECORDS OF THE OFFICE OF THE SURVEYOR AND HAVE FOUND THE RECORDS TO BE CORRECT AND COMPLETE. I HAVE ALSO EXAMINED THE ORIGINAL RECORDS OF THE SURVEY AND HAVE FOUND THEM TO BE CORRECT AND COMPLETE. I HAVE THEREFORE SIGNED THIS CERTIFICATE OF SURVEY.

WEBER COUNTY RECORDER
 ENTRY NO. _____
 FILED FOR RECORD AND RECORDED AT _____
 IN BOOK _____ OF THE OFFICIAL RECORDS, PAGE _____
 RECORDED FOR: _____
 SIGNED THIS _____ DAY OF _____, 20____.

002527

002527

002527

002527

002527

002527

002527

002527

002527

002527

002527

002527

MOUNTAIN ENGINEERING
 P. O. BOX 309
 MORGAN, UTAH 84050
 TEL (801) 876-3978 876-3979

DATE	BY	REVISION	COMMENTS
05-02	WJH	REVISD PER COUNTY REVIEW	
04-07	WJH		



DESIGNED BY: WILLIAM HOLYOAK
 DRAWN BY: WILLIAM HOLYOAK
 DATE: APRIL, 2000

JERRY & STEPHANIE HARWARD, 2088 NORTH 4500 WEST, HOOPER, UT 84315
 A PART OF THE NE1/4 OF SECTION 23, 15N, R3W
 SALT LAKE BASE AND MERIDIAN
 U. S. SURVEY, WEBER COUNTY, UTAH

DRAWING NO. 002527
 SHEET 1 OF 1
 FILE: "HARWARD"

WEBER COUNTY ATTORNEY
 I HAVE EXAMINED THE FINANCIAL GUARANTEE AND OTHER DOCUMENTS ASSOCIATED WITH THIS SUBDIVISION PLAT AND HAVE CONCLUDED THAT THE SAME COMPLY WITH THE FINANCIAL GUARANTEE REQUIREMENTS OF THE UTAH SUBDIVISION ACT AND ARE IN FULL COMPLIANCE WITH THE REQUIREMENTS OF SAID ACT.

WEBER COUNTY PLANNING COMMISSION
 THIS IS TO CERTIFY THAT THIS SUBDIVISION PLAT WAS DULY APPROVED BY THE WEBER COUNTY PLANNING COMMISSION.

WEBER COUNTY SURVEYOR
 I HEREBY CERTIFY THAT I HAVE INVESTIGATED THE LINES OF SURVEY OF THE FOREGOING PLAT AND THE LEGAL MONUMENTS THEREON AND AGREE WITH THE LINES AND MONUMENTS ON RECORD IN THIS OFFICE.

WEBER COUNTY ENGINEER
 I HEREBY CERTIFY THAT THE REQUIRED PUBLIC IMPROVEMENT STANDARDS AND DRAWINGS FOR THIS SUBDIVISION HAVE BEEN REVIEWED AND APPROVED BY THE ENGINEER AND FINANCIAL GUARANTEE IS SUFFICIENT FOR THE INSTALLATION OF THESE IMPROVEMENTS.

WEBER COUNTY COMMISSIONERS
 THIS IS TO CERTIFY THAT THIS SUBDIVISION PLAT, THE DEDICATION OF STREETS AND OTHER PUBLIC WAYS AND THE FINANCIAL GUARANTEE REQUIREMENTS OF THE UTAH SUBDIVISION ACT HAVE BEEN REVIEWED AND APPROVED BY THE COMMISSIONERS OF WEBER COUNTY.

CERTIFICATE OF SURVEYOR
 I, WILLIAM L. HOLYOAK, A REGISTERED LAND SURVEYOR IN THE STATE OF UTAH, HAVE BEEN DULY SWORN IN AND AM THE SURVEYOR OF THE ABOVE DESCRIBED TRACT OF LAND. I HAVE EXAMINED THE RECORDS OF THE OFFICE OF THE SURVEYOR AND HAVE FOUND THE RECORDS TO BE CORRECT AND COMPLETE. I HAVE ALSO EXAMINED THE ORIGINAL RECORDS OF THE SURVEY AND HAVE FOUND THEM TO BE CORRECT AND COMPLETE. I HAVE THEREFORE SIGNED THIS CERTIFICATE OF SURVEY.

WEBER COUNTY RECORDER
 ENTRY NO. _____
 FILED FOR RECORD AND RECORDED AT _____
 IN BOOK _____ OF THE OFFICIAL RECORDS, PAGE _____
 RECORDED FOR: _____
 SIGNED THIS _____ DAY OF _____, 20____.

002527

002527

002527

002527

002527

002527

002527

002527

002527

002527

002527

002527