

**DESCRIPTION - PARCEL 1-A (REAR 1.50 ACRES)**  
 A part of the Southwest Quarter of Section 15, Township 6 North, Range 2 East, Salt Lake Base and Meridian, U.S. Survey:  
 Beginning at point which is South 330 feet along the Section line and East 319.00 feet from the West Quarter Corner of said Section 15; running thence East 426.36 feet; thence South 153.25 feet; thence West 426.36 feet; thence North 153.25 feet to the point of beginning.  
 Contains 1.50 Acres

**DESCRIPTION - PARCEL 2-A (REAR 2.00 ACRES)**  
 A part of the Southwest Quarter of Section 15, Township 6 North, Range 2 East, Salt Lake Base and Meridian, U.S. Survey:  
 Beginning at a point which is South 483.25 feet along the Section line and East 319.00 feet from the West Quarter Corner of said section 15; running thence East 426.36 feet; thence North 153.25 feet; thence East 71.06 feet; thence South 306.50 feet; thence West 497.42 feet; thence North 153.25 feet to the point of beginning.  
 Contains 2.00 Acres


**NARRATIVE**

This survey was requested by Mr. Eddy Shaw in order to describe and establish two additional parcels being conveyed to the adjoining property owners. The West Quarter corner (Railroad Spike) and the Southwest corner (+ in concrete deck) of Section 15, were found to be in place. A line bearing North between these two points was used as the basis of bearings. Parcel No. 2 had been staked in July of 1997. Some of those points were found to still be in place as depicted on this drawing. All new corners were monumented with rebar and cap with metal fence post.

**CERTIFICATE**

I, Gary L. Newman, do hereby certify that I am a Registered Land Surveyor, and that I hold Certificate No. 478, as prescribed by the Laws of the State of Utah, and I have made a survey of the above described property. I further certify that the above plat correctly shows the true dimensions of the property surveyed.

Date 11-17-89  
 Gary L. Newman  
 Registered Land Surveyor

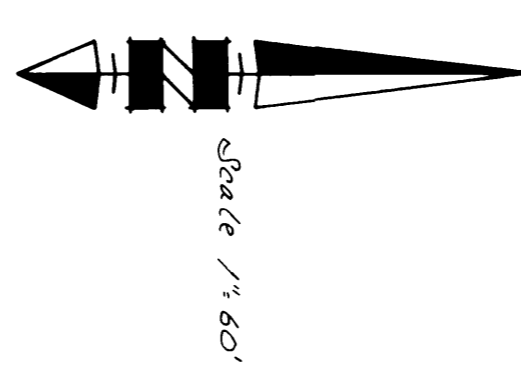

REVISÉD 11/17/89

**GREAT BASIN ENGINEERING, INC.**  
 CONSULTING ENGINEERS & SURVEYORS  
 OGDEN, UTAH & EMERSON, WYOMING

**PROPERTY SURVEY**

Charles E. Edwards & Eddy Shaw  
 PART of the SW 1/4 of Section 15, T6N, R2E, S15W

DATE	BY	SCALE	REVISION
December 28, 1988		1\"/>	

RECEIVED  
 FEB 20 1990  
 Weber County Surveyor