


**A FINAL PLAT OF
COUNTRY HAVEN
SUBDIVISION NO. 4**
A PART OF THE SOUTHEAST QUARTER OF SECTION 4
TOWNSHIP 5 NORTH, RANGE 2 WEST, S1B&M
WEST HAVEN CITY, WEBER COUNTY, UTAH

EAST QUARTER CORNER OF SECTION 4, T4N, R2W, S1B&M FOUND BRASS CAP MONUMENT

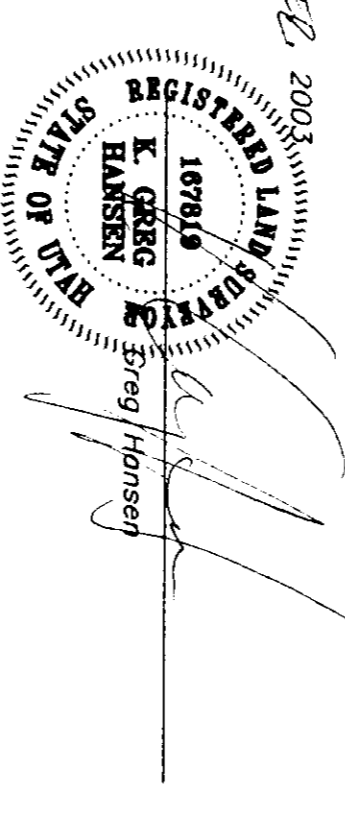

I, K. Greg Hansen, a registered land surveyor in the State of Utah, do hereby certify that this plat of Country Haven Subdivision No. 4 in Weber County, Utah has been correctly drawn to the ground from the original survey records and that the same are true and correct. The survey is included in said subdivision, based on data compiled from records in the Weber County Recorder's Office, and of a survey made on the ground.

Signed this 1st day of October, 2003.

SURVEYORS CERTIFICATE

003126

BOUNDARY DESCRIPTION

A PART OF THE SOUTHEAST QUARTER OF SECTION 4, TOWNSHIP 5 NORTH, RANGE 2 WEST OF THE SALT LAKE BASE & MERIDIAN, BEGINNING AT A POINT LOCATED SOUTH 00°39'08" WEST 482.05 FEET ALONG THE EAST LINE OF SAID SECTION 4 AND SOUTH 00°00'00" WEST 333.42 FEET FROM THE EAST QUARTER CORNER OF SAID SECTION 4 TO A POINT LOCATED SOUTH 02°09'08" WEST 153.28 FEET; THENCE SOUTH 89°20'52" EAST 28.62 FEET; THENCE SOUTH 12°17'08" WEST 424.69 FEET TO THE NORTH LINE OF 3700 SOUTH STREET RIGHT OF WAY; THENCE ALONG SAID NORTH RIGHT OF WAY THE FOLLOWING THREE COURSES: (1) NORTH 89°20'52" WEST 483.09 FEET; (2) TO THE RIGHT ALONG THE ARC OF A 370.00 FOOT RADIUS NORTH 79°17'08" WEST 28.20 FEET TO THE SOUTHEAST CORNER OF LOT 57 COUNTRY HAVEN SUBDIVISION NO. 3, SUBDIVISION NORTH 00°14'35" WEST 762.32 FEET ALONG THE EAST LINE OF SAID SECTION 4; THENCE NORTH 00°14'35" WEST 762.32 FEET TO THE SOUTHEAST CORNER OF SAID SECTION 4; THENCE NORTH 82°39'58" EAST 30.61 FEET ALONG SAID SOUTH LINE TO THE SOUTHEAST CORNER OF SAID KANSERVILLE FARM PHASE NO. 5 SUBDIVISION; THENCE NORTH 82°00'00" EAST 165.68 FEET; THENCE NORTH 00°00'00" EAST 240.99 FEET TO THE POINT OF BEGINNING, CONTAINING 11,593 ACRES AND 57 BOTS.

OWNERS DEDICATION

We, the undersigned owner(s) of the herein described tract of land, hereby set apart and dedicate to the public the easements, rights, and interests therein shown and described hereon. This Survey and Subdivision plat was ordered by Mr. Kevin Y. Gorman for the purpose of creating a Nancy Wiles (29) lot subdivision. The plat of bearing is as shown and described hereon. The Survey and Subdivision plat was ordered by Mr. Kevin Y. Gorman for the purpose of creating a Nancy Wiles (29) lot subdivision. The plat of bearing is North, range 2 West, S1B&M, which bears S00°39'08" W as currently monumented.

Signed this day of 2003

KEVIN Y. GUSMANN
MANAGER/MEMBER KOR, LLC

NARRATIVE:

The purpose of this survey was to establish and set the property corners of the subdivision as shown and described hereon. This Survey and Subdivision plat was ordered by Mr. Kevin Y. Gorman for the purpose of creating a Nancy Wiles (29) lot subdivision. The plat of bearing is North, range 2 West, S1B&M, which bears S00°39'08" W as currently monumented.

ACKNOWLEDGMENT

I, Notary Public, do hereby certify that I have investigated the required improvement standards and the amount of financial guarantees for these improvements. Signed this day of 2003

Notary Public

Commission Expires

| LOT | ADDRESS | ADDRESS | ADDRESS |
|-----|-----------|-----------|-----------|
| 65 | 3650 WEST | 3650 WEST | 3650 WEST |
| 66 | 3650 WEST | 3650 WEST | 3650 WEST |
PUBLIC UTILITY EASEMENTS:

Utilities shall have the right to install, maintain, and operate their equipment above and below ground and all other on this plat map as may be necessary or desirable in providing utility services within and without the lots. The plat map shows the location of all utility easements and the right to install, maintain, and operate facilities and structures, trees and vegetation that may be placed within the PUE of the lot owner's easement, or the expense. At no time may any permanent structures be placed within the PUE or any other obstruction which would interfere with the installation, maintenance, or operation of the utilities with facilities in the PUE.

003126

COUNTY RECORDER

ENTRY NO. _____
FILED FOR RECORD AND
RECORDED _____ AT
_____ OF WEBER
COUNTY, UTAH
BY _____
CLERK

WEST HAVEN CITY ATTORNEY

I have examined this subdivision plat and in my opinion it conforms to the required improvement standards and the amount of financial guarantees for these improvements. Signed this day of 2003

WEST HAVEN ENGINEER

I hereby certify that I approve the required improvement standards and the amount of financial guarantees for these improvements. Signed this day of 2003

WEST HAVEN CITY ACCEPTANCE

This is to certify that this subdivision plat and the dedication and financial guarantees thereon are hereby accepted by the West Haven City Council. Signed this day of 2003

WEST HAVEN PLANNING COMMISSION ACCEPTANCE

This is to certify that this subdivision plat was duly approved by the West Haven Planning Commission on 2003 day of 2003

WEST HAVEN CITY SURVEYOR

I hereby certify that I have investigated the required improvement standards and the amount of financial guarantees for these improvements. Signed this day of 2003

BANSKY & ASSOCIATES, INC.
Consulting Engineers and Land Surveyors
64302
1260 West
Bryham City, Utah 84302
801-733-4444

City Attorney

Signature

Mayor

Chairman, West Haven Planning Commission

Signature