

Narrative

This Survey was done at the request of Melvin Green for the purpose of establishing the corners around a 1.0 Acre parcel around an existing home.
The Basis of Bearings for this survey is North 01°22'05" East, between the monument found marking the Southeast Corner and the monument found marking the East Quarter Corner of Section 32, Township 6 South, Range 2 West, Salt Lake Base and Meridian. Property corners were established as depicted on this drawing.


Property Descriptions

1.0 ACRE PARCEL AROUND OLD HOME
A part of the Southeast Quarter of Section 32, Township 6 North, Range 2 West, Salt Lake Base and Meridian, U.S. Survey;
Beginning at a point on the West right of way line of 4300 West Street; said point being 672.54 feet South 1°22'05" West along the Section line and 33.00 feet North 87°54'48" West from the Northeast Corner of said Quarter Section; running thence South 1°22'05" West 150.00 feet along said right of way line; thence North 87°54'48" West 290.42 feet; thence North 1°22'05" East 150.00 feet to an existing fence and fence extended; thence South 87°54'48" East 290.42 feet along said fence and fence extended to the point of beginning.
Contains 43,560 Square Feet
Or 1.00 Acre

SURVEYOR'S CERTIFICATE

I, Gary L. Newman, do hereby certify that I am a Registered Land Surveyor, and that I hold Certificate No. 4778, as prescribed by the Laws of the State of Utah, and I have made a survey of the above described property. I further certify that the above plat correctly shows the true dimensions of the property surveyed.

Date 2-21-2005

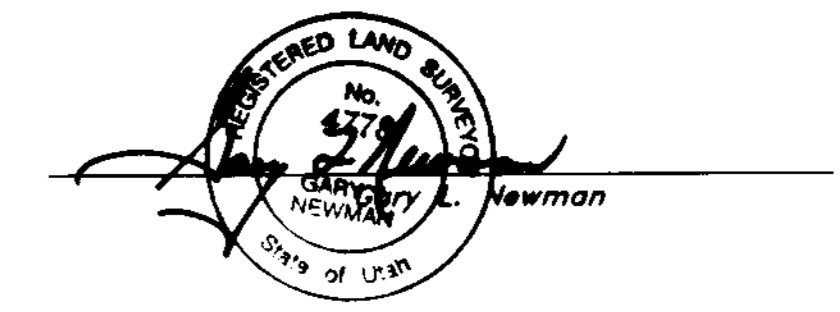

RECEIVED
MAR 14 05
Weber County Surveyor

Property Survey		Melvin Green Property 3029 South 4300 West A part of the Southeast 1/4 of Section 32, T6N, R2W, SLB&M Ogden City, Weber County, Utah	
	GREAT BASIN ENGINEERING NORTH 5746 South 1475 East - Suite 200 Ogden, Utah 84403 P.O. Box 150048, Ogden, Utah 84415 Ogden (801)384-4515 Salt Lake City (801)381-0822 Fax (801)382-7544	SCALE: 1" = 100'	DATE: 15 Feb, 2005
		DRAWN: TAG	REVISIONS: 18 Feb, 2005
	02N329V	003438	02m329v