
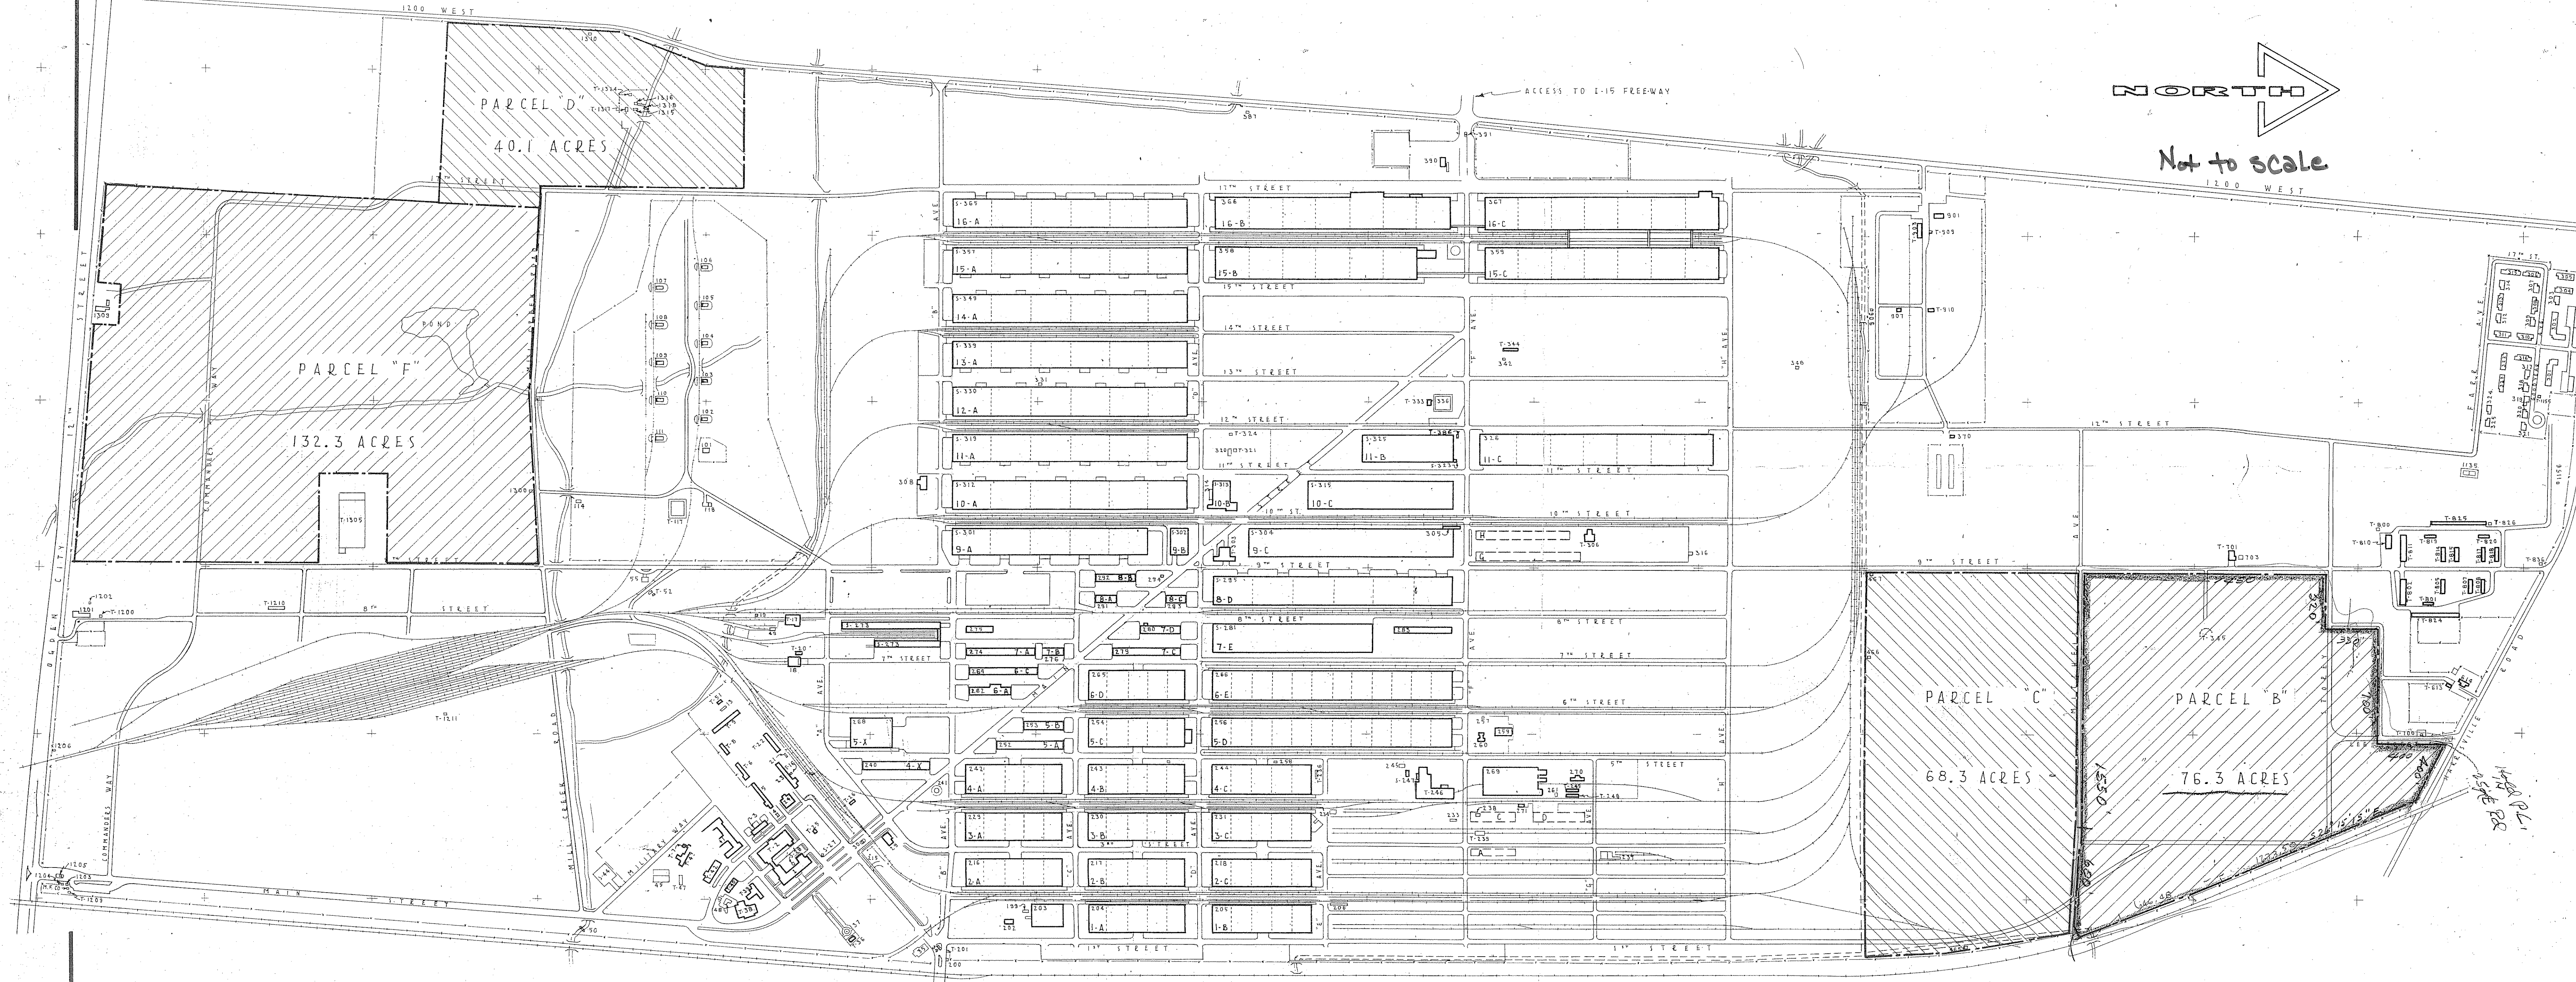



004411

NORTH
Not to scale
1200 WEST

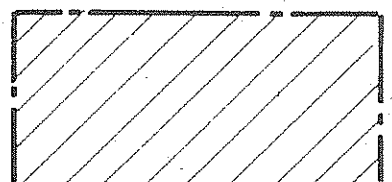

LEGEND

 PARCELS OF DEPOT ACREAGE PROPOSED FOR EXCESSING

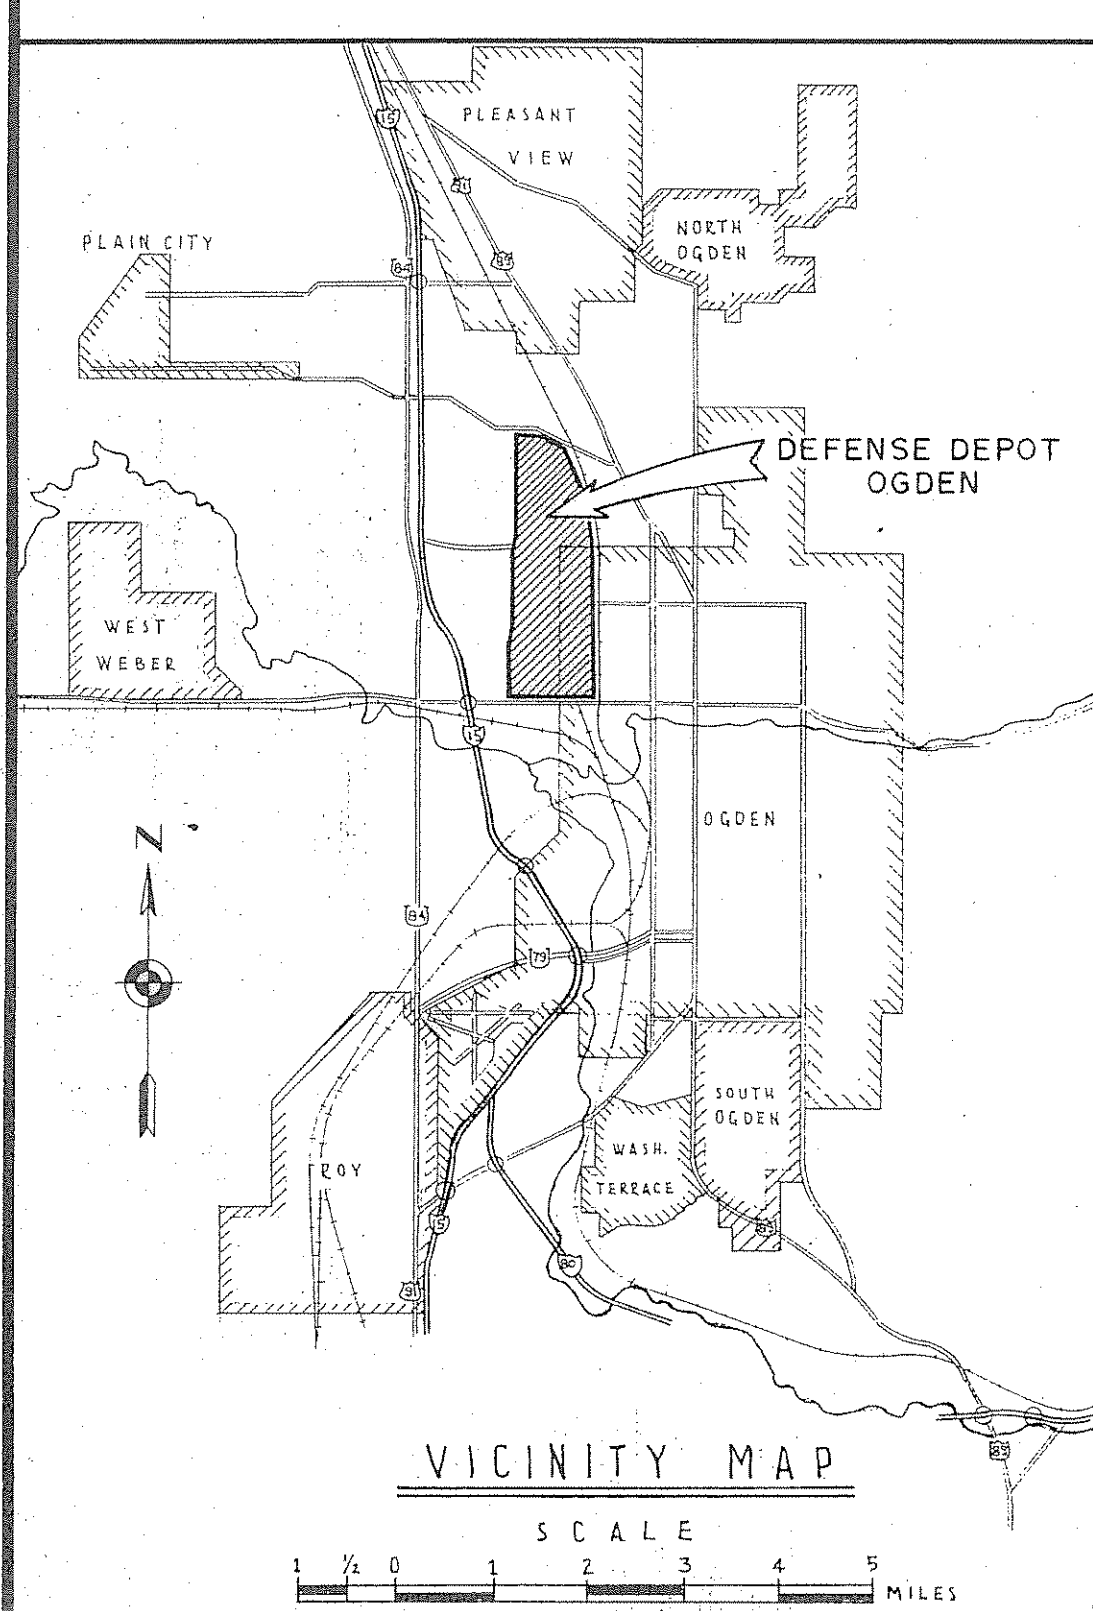

RECEIVED
FEB. 2 9 2010
WEBER CO SURVEYOR

004411

REVISION	DATE	DESCRIPTION	BY
DEFENSE DEPOT OGDEN OGDEN, UTAH FACILITIES ENGINEERING DIVISION			
DRAWN BY: E. G. FRONK		PARCELS "B", "C", "D" & "F" OF EXCESS ACREAGE AT D.D.O.	
CHECKED BY:		DESIGNED BY:	
APPROVED BY:	DATE:	APPROVED BY:	DATE:
USING AGENCY:	DATE:	CHIEF ENGINEER:	DATE:
SAFETY ENGINEER:	DATE:	PIRE CHIEF:	DATE:
SCALE 1" = 400'	DATE 8-MAR-1973	SHEET NUMBER 1 OF 1	DRAWING NUMBER 11.73