
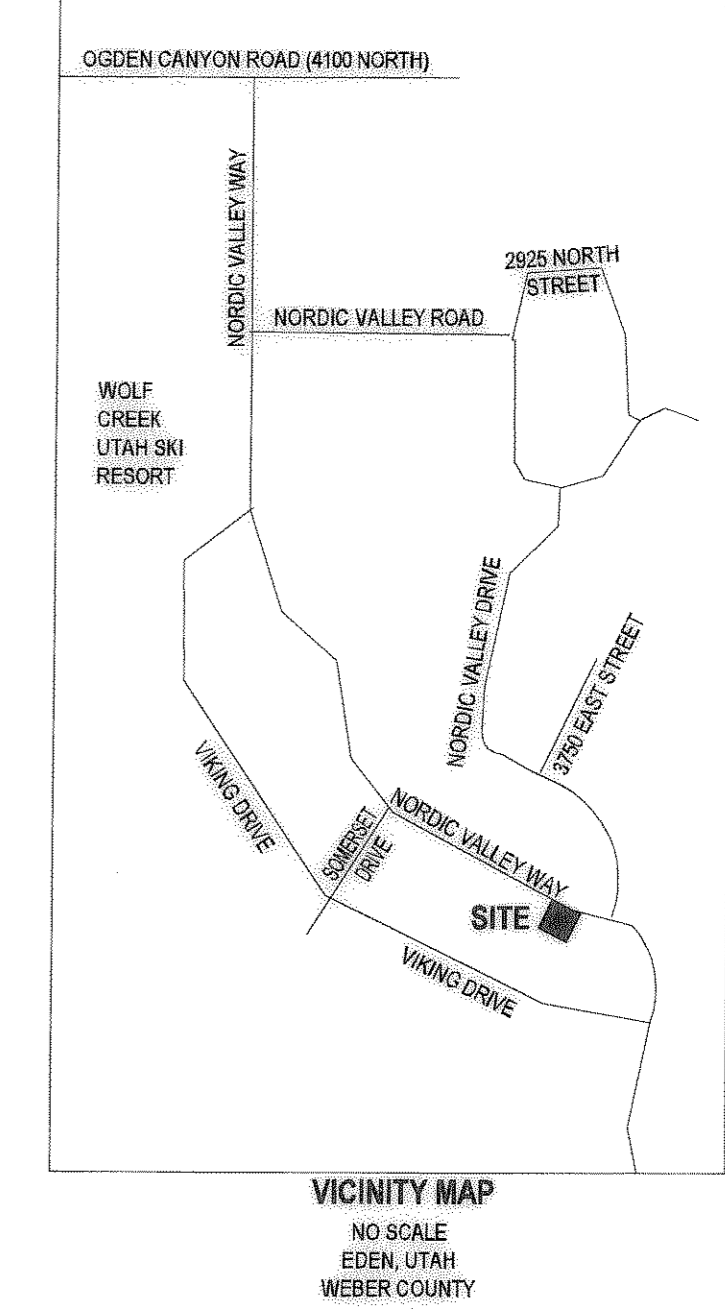


CALL BLUESTAKES
 @ 1-800-862-4111 AT LEAST 48
 HOURS PRIOR TO THE
 COMMENCEMENT OF ANY
 CONSTRUCTION.


004549
 004549
 004549
 004549

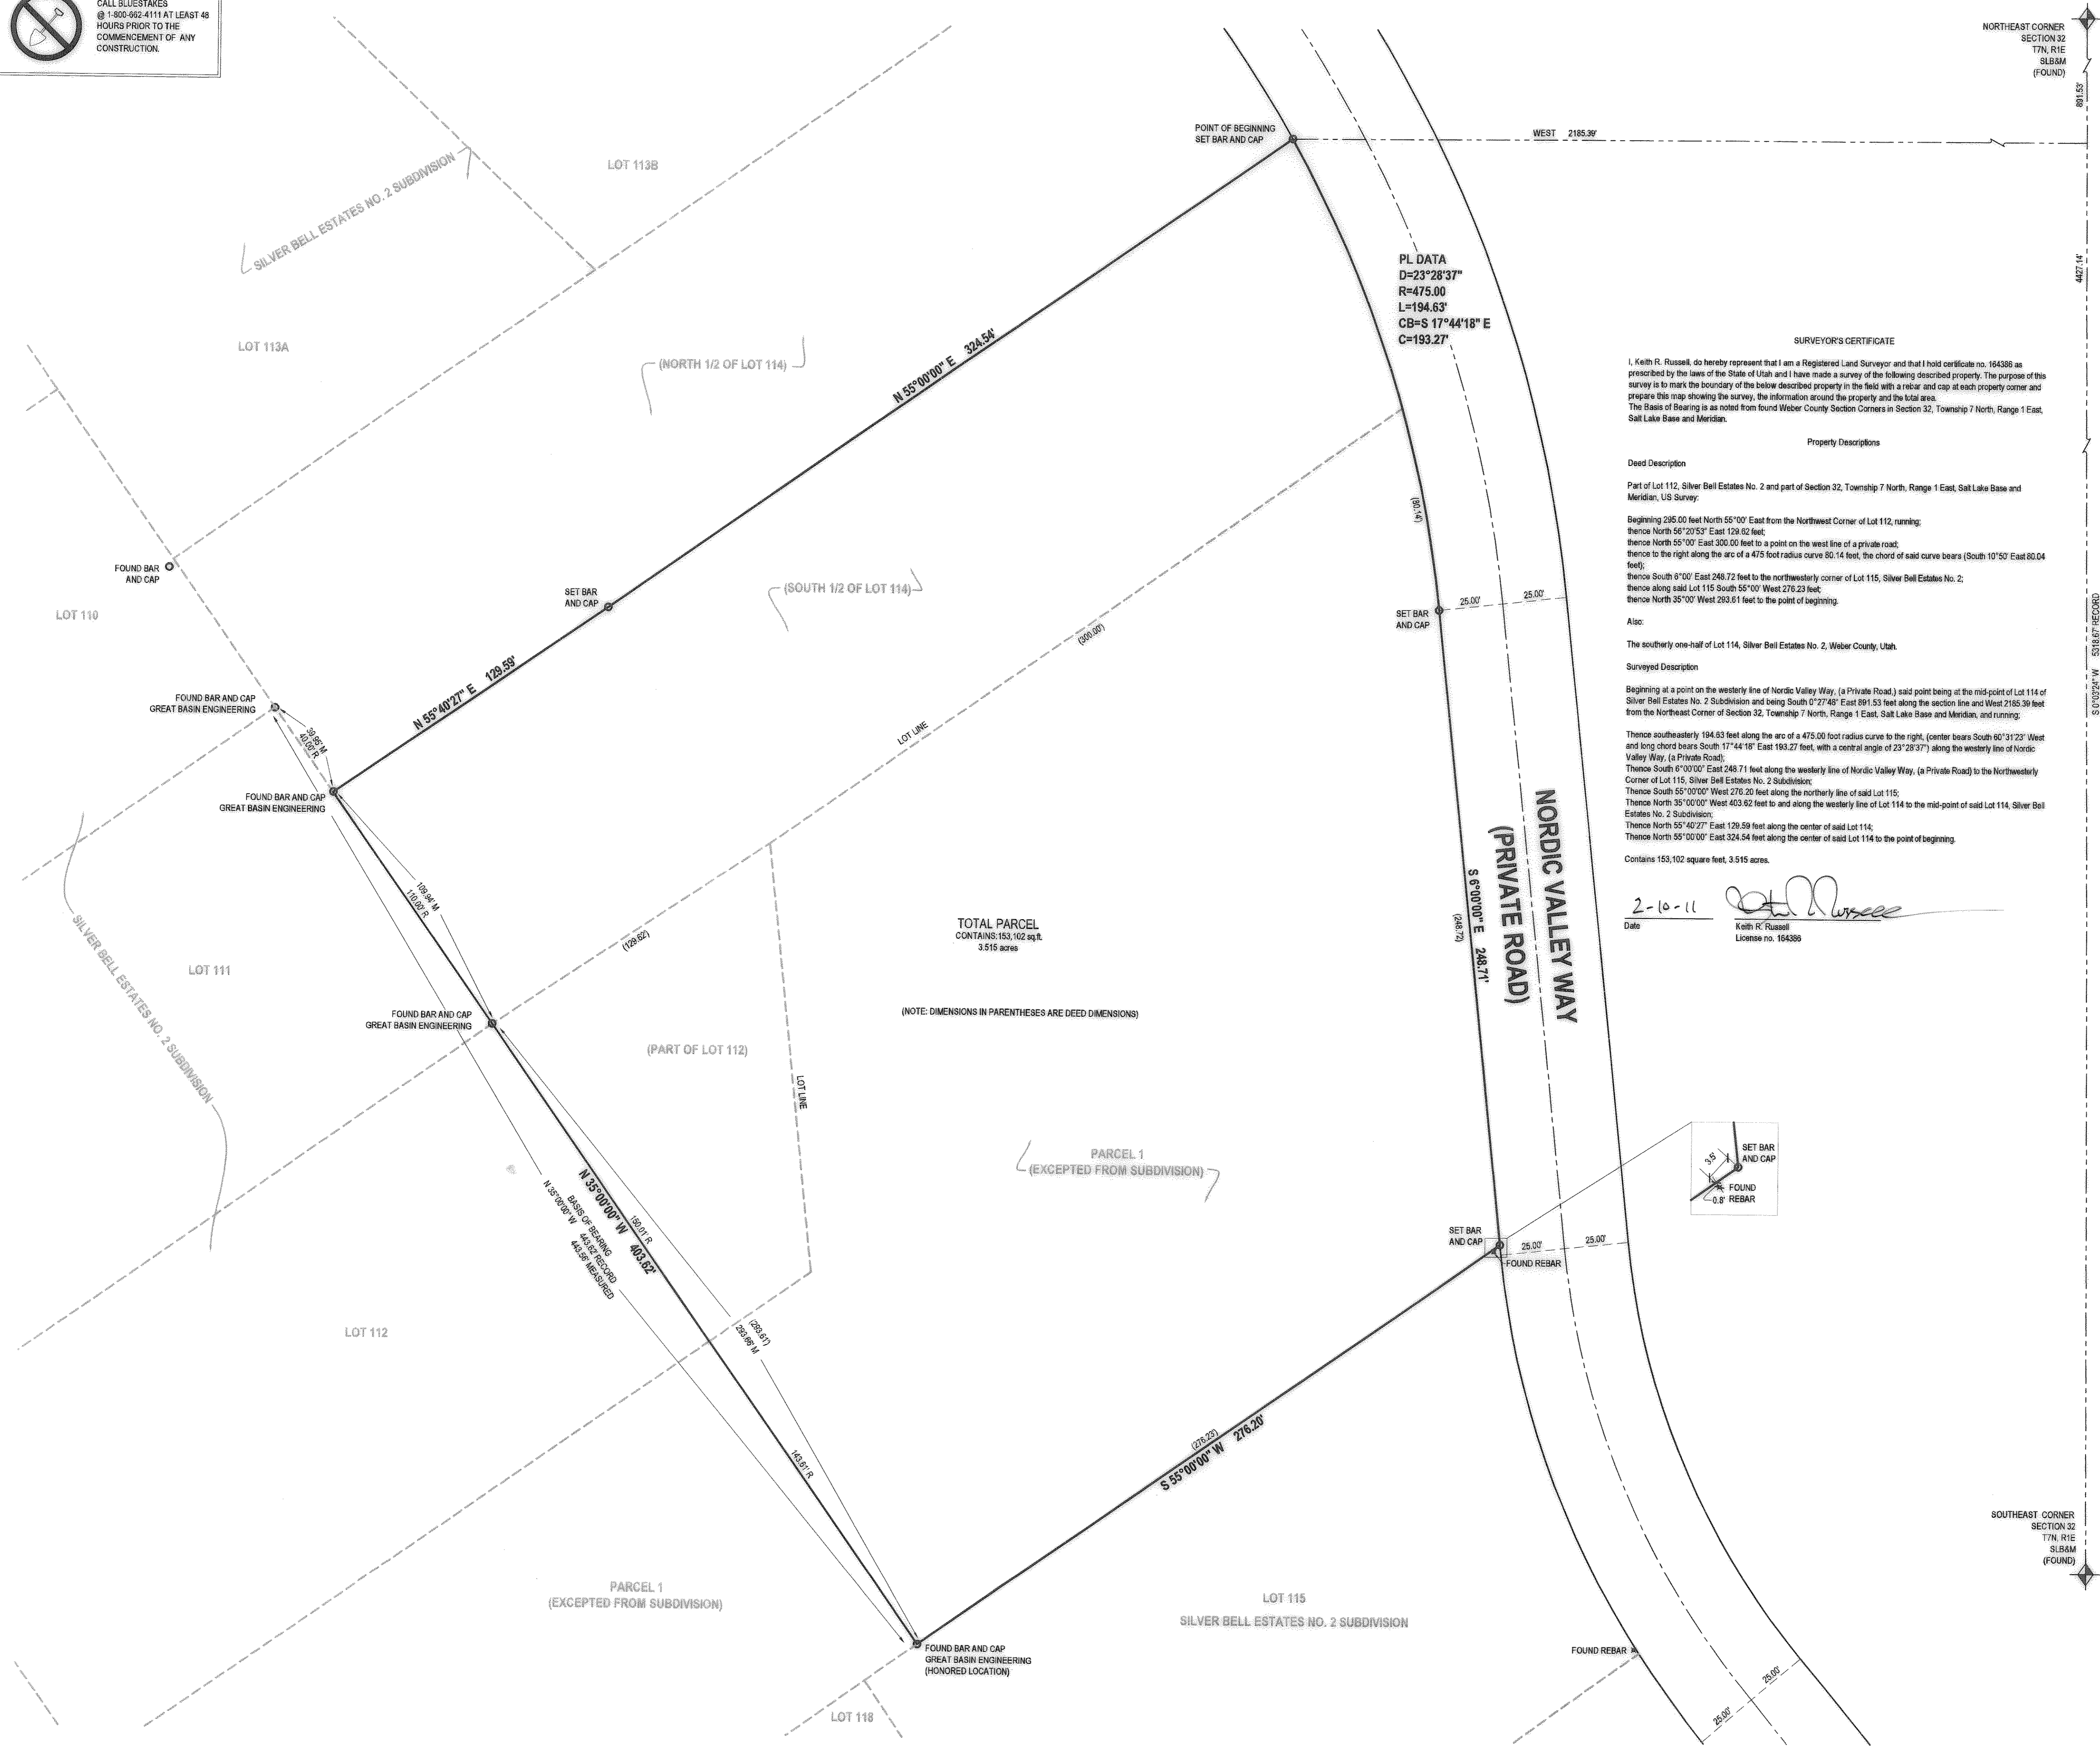


ENSIGN
LAYTON
 1485 West Hillfield Rd, Suite 204
 Layton UT 84041
 Phone: 801.547.1100
 Fax: 801.593.6315
SALT LAKE CITY
 Phone: 801.255.0529
PLEASANT GROVE
 Phone: 801.796.8145
TOOELE
 Phone: 435.843.3590
 WWW.ENSIGNUTAH.COM

FOR:
 RICKY RAU
 2355 NORDIC VALLEY WAY
 EDEN, UTAH

CONTACT:
 RICKY RAU
 PHONE: 801-648-1213
 FAX:

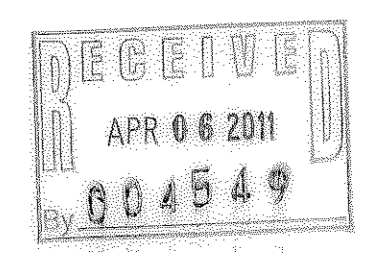


2-10-11
 Date
 Keith R. Russell
 License no. 164386

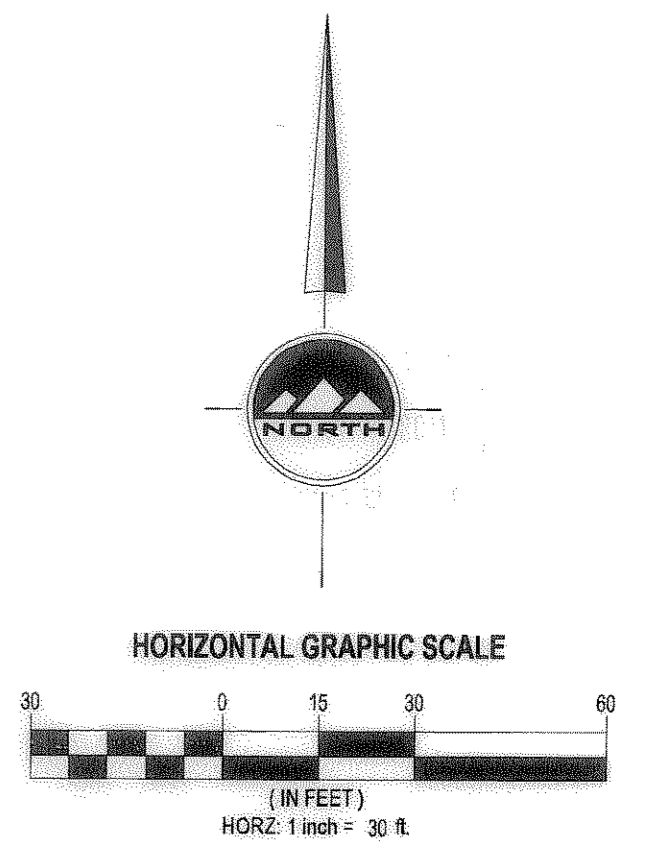

LOCATED IN THE NORTHEAST QUARTER
 OF SECTION 32
 TOWNSHIP 7 NORTH, RANGE 1 EAST
 SALT LAKE BASE AND MERIDIAN

RAU PROPERTY SURVEY
 2355 NORDIC VALLEY WAY
 EDEN, UTAH

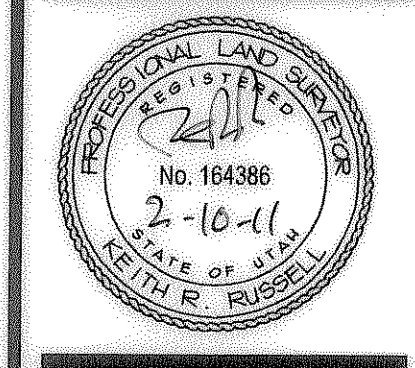

NO. DATE REVISION BY
 1 2-10-11 FOR REVIEW
 2
 3
 4
 5
 6
 7
 8

PROPERTY SURVEY

PROJECT NUMBER DATE
 L1934 12/31/10

DRAWN BY CHECKED BY
 AS KRR

PROJECT MANAGER
 KRR