

SCALE 1/8" = 1.0'
 NOTE: WATERLINE RUNS 10.0'
 EAST OF \mathcal{L}

LOT #26

SCOTT BOREN
 ALL OF LOT 27, RAIN TREE SUBD., WEBER COUNTY UTAH ACCORDING TO THE
 OFFICIAL PLAT THEREOF.


I, GLENN RAVENBERG, DO HEREBY CERTIFY THAT I AM A REGISTERED LAND
 SURVEYOR, AND THAT I HOLD CERTIFICATE NO. 3835, AS PRESCRIBED BY
 THE LAWS OF THE STATE OF UTAH, AND I HAVE MADE A SURVEY OF THE
 ABOVE DESCRIBED PROPERTY. I FURTHER CERTIFY THAT THE ABOVE PLAT
 CORRECTLY SHOWS THE TRUE DIMENSIONS OF THE PROPERTY SURVEYED.

MAY 8, 1987

Glenn Ravenberg
 GLENN RAVENBERG

NARRATIVE

THIS SURVEY WAS DONE AT THE REQUEST OF THE OWNER TO DETERMINE
 PROPERTY BOUNDARIES PRIOR TO THE CONSTRUCTION OF A HOME ON THE
 SITE. THE PROPERTY CORNERS ALONG THE EAST SIDE OF THE LOT WERE
 USED FOR CONTROL AND VERIFIED BY THE NAIL IN THE CURB AND THE
 SOUTHEAST CORNER OF LOT 26.

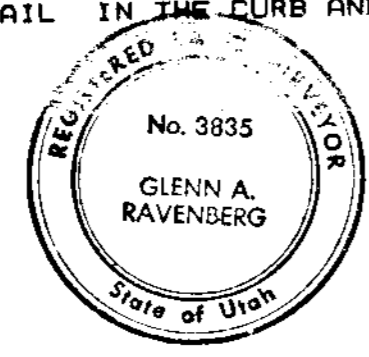

ACCESS ROAD TO LOT #26

FOUND REBAR

BENCH MARK
100.00

FOUND NAIL IN CURB

3'x3'x2'
POWER BOX

TELEPHONE BOX

SIDEWALK

CURB + GUTTER

$\Delta = 110^\circ 59' 18''$
 $R = 50.00'$
 $L = 96.86'$
 $LC = 82.41'$

OAK BRUSH

LOT #27

OAK BRUSH

OAK BRUSH

SAND BOX

$\Delta = 19^\circ 42' 23''$
 $R = 30.00'$
 $L = 10.32'$
 $LC = 10.27'$

N 89° 01' 35" W
141.38'

FOUND REBAR 98.69

REBAR SET 91.30

S 01° 56' 30" W

112.60'

94.73 FOUND REBAR

S 00° 51' 42" W

130.06'

FOUND REBAR 104.51

RECEIVED
 JAN 08 1991
 Weber County Surveyors

INTERMOUNTAIN SURVEYING
 Layton Utah 84041 Bus 376-1170
 TOPOGRAPHIC SURVEY
 FOR
 SCOTT BOREN
 LOT #27 RAIN TREE SUBD.
 MAY 8, 1987 SCALE 1/8" = 1.0'