


SURVEYORS CERTIFICATE

I, JERRY FLETCHER, PROFESSIONAL LAND SURVEYOR, STATE OF UTAH, LICENSE 6436064, CERTIFY THAT I HAVE SUPERVISED A SURVEY ON THE GROUND OF THE PARCEL OF LAND DESCRIBED AND SHOWN ON THIS PLAT.

SIGNED THIS 4th DAY OF FEBRUARY, 2013

6436064
UTAH LICENSE NUMBER

JERRY FLETCHER

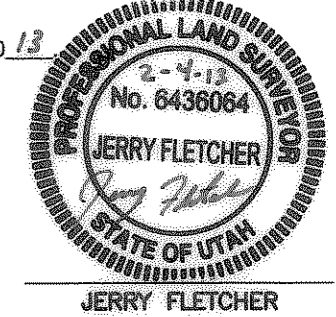

BOUNDARY DESCRIPTION

PROVIDED BY FIRST AMERICAN TITLE COMMITMENT NO. 5525116 DATED DECEMBER 13, 2012.

PART OF THE SOUTHWEST QUARTER OF SECTION 6 AND PART OF THE NORTHWEST QUARTER OF SECTION 7, TOWNSHIP 6 NORTH, RANGE 2 EAST, SALT LAKE BASE AND MERIDIAN:

BEGINNING AT A POINT ON THE EAST RIGHT OF WAY LINE FOR STATE ROAD SAID POINT BEING SOUTH 44°37' EAST 132.2 FEET FROM THE NORTHWEST CORNER OF SECTION 7, TOWNSHIP 6 NORTH, RANGE 2 EAST, SALT LAKE BASE AND MERIDIAN; THENCE SOUTH 0°16' WEST 368.8 FEET; THENCE NORTH 88°51' EAST 1229.3 FEET; THENCE NORTH 0°32' WEST 806.7 FEET; THENCE SOUTH 85°50' WEST 181.8 FEET; THENCE SOUTH 69°11' WEST 483.0 FEET; THENCE SOUTH 53°58' WEST 352.4 FEET; THENCE SOUTH 75°14' WEST 240.1 FEET; THENCE SOUTH 82°36' WEST 70.7 FEET TO THE PLACE OF BEGINNING.

PARCEL INFO:
NO. 21-005-0009
N M H ENTERPRISES, LTD.

PARCEL INFO:
NO. 21-009-0001
RALPH H. & HELEN S. HANSEN

CALCULATED MONUMENT
NORTH QUARTER CORNER
SECTION 7, TOWNSHIP 6
NORTH, RANGE 2 EAST,
S.L.B. & M.

BASIS OF BEARINGS


THE BASIS OF BEARINGS FOR THIS PLAT IS THE SECTION LINE BETWEEN THE NORTHWEST CORNER AND THE WEST QUARTER CORNER OF SECTION 6, TOWNSHIP 6 NORTH, RANGE 2 EAST, SALT LAKE BASE AND MERIDIAN, BEING SOUTH 00°19'03" WEST AS SHOWN ON THIS PLAT.

NARRATIVE

THE PURPOSE OF THIS PLAT IS TO LOCATE THE ABOVE DESCRIBED PARCEL OF LAND BEING WEBER COUNTY PARCEL NO. 21-009-0017. THE BEARINGS AND DISTANCES SHOW THE MEASURED AND RECORD DIMENSIONS ADJUSTED TO FIT THE EXISTING OCCUPATION LINES AS SHOWN HEREON.

LEGEND

- = SECTION CORNER
- = SET STREET MONUMENT
- = SET 5/8" REBAR AND CAP STAMPED "REEVE & ASSOCIATES"
- = BOUNDARY LINE
- = ADJOINING PROPERTY
- = EASEMENTS
- = SECTION TIE LINE

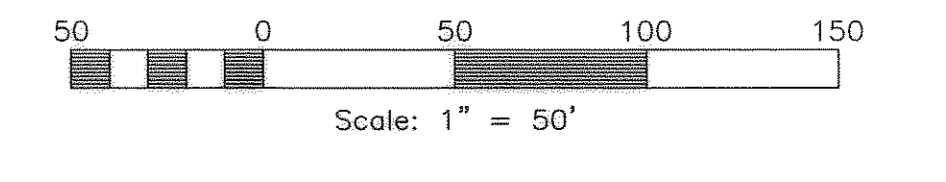

Reeve & Associates, Inc.

500 CHAMBERS STREET, SUITE 14
SALT LAKE CITY, UTAH 84103
TEL: (801) 941-3100 FAX: (801) 941-3666
WWW.REEVE-ASSOC.COM

TRAFFIC ENGINEERS • STRUCTURAL ENGINEERS • LANDSCAPE ARCHITECTS

REVISIONS	DESCRIPTION	DATE

BOUNDARY SURVEY

NW 1/4 SECTION 7 & SW 1/4 SECTION 6, TOWNSHIP 6 NORTH, RANGE 2 EAST, SALT LAKE BASE AND MERIDIAN, WEBER COUNTY, UTAH

1034 NORTH 7100 EAST, HUNTSVILLE, UT

Project Info.

Surveyor: J. FLETCHER

Designer: J. FLETCHER

Date: FEBRUARY 4, 2013

Name: BOUNDARY

M. MARTIN & D. REEVES

Scale: 1"=50'

Checked: _____

Number: 5941-02

Sheet **1** of 1 Sheets