

RICHARD W. MILLER PROFESSIONAL LAND SURVEYOR UTAH CERTIFICATE NO. 155641

LEGAL DESCRIPTION

BEGINNING AT A POINT THAT IS SOUTH 01°09'02" WEST 2,468,42 FEET AND EAST 2.031.16 FEET, FROM THE WEST QUARTER CORNER OF SECTION 5, TOWNSHIP 7 NORTH, RANGE I EAST, SALT LAKE BASE AND MERIDIAN (BASIS OF BEARING IS NORTH 89'55'51" WEST ALONG THE LINE BETWEEN THE NORTHEAST CORNER OF SECTION I TOWNSHIP 7 NORTH, RANGE I EAST, SALT LAKE BASE AND MERIDIAN AND THE SET WEBER COUNTY MONUMENT ON THE INTERSECTION OF THE WEBER/CACHE COUNTY LINE AND THE SECTION LINE.); RUNNING THENCE NORTH 83°22'20" EAST 385.15 FEET TO THE SOUTHWESTERLY RIGHT OF WAY LINE OF SUMMIT PASS; THENCE ALONG SAID SOUTHWESTERLY RIGHT OF WAY LINE OF SUMMIT PASS THE FOLLOWING TEN (10) COURSES: 1) SOUTHERLY ALONG A 603.42 FOOT RADIUS NON-TANGENT CURVE TO THE LEFT, (CHORD BEARS SOUTH 11°56'38" EAST A DISTANCE OF 99.48 FEET), THROUGH A CENTRAL ANGLE OF 09"27"25", A DISTANCE OF 99.60 FEET, 2) SOUTH 16°40'20" EAST 261.55 FEET, 3) SOUTHEASTERLY ALONG A 433.00 FOOT RADIUS TANGENT CURVE TO THE LEFT, (CHORD BEARS SOUTH 29°31'31" EAST A DISTANCE OF 192.64 FEET), THROUGH A CENTRAL ANGLE OF 25°42'21", A DISTANCE OF 194.27 FEET, 4) SOUTH 42°22'41" EAST 79.01 FEET, 5) SOUTHEASTERLY ALONG A 433.00 FOOT RADIUS TANGENT CURVE TO THE LEFT, (CHORD BEARS SOUTH 54°25'37" EAST A DISTANCE OF 180.78 FEET), THROUGH A CENTRAL ANGLE OF 24°05'53", A DISTANCE OF 182.11 FEET, 6) SOUTH 66°28'34" EAST 225.96 FEET, 7) SOUTHEASTERLY ALONG A 367.00 FOOT RADIUS TANGENT CURVE TO THE RIGHT, (CHORD BEARS SOUTH 57°28'49" EAST A DISTANCE OF 114.77 FEET) THROUGH A CENTRAL ANGLE OF 17°59'29", A DISTANCE OF 115.24 FEET, 8) SOUTH 48°29'04" EAST 89.38 FEET, 9) SOUTHEASTERLY ALONG A 433.00 FOOT RADIUS TANGENT CURVE TO THE LEFT, (CHORD BEARS SOUTH 66°06'41" EAST A DISTANCE OF 262.24 FEET), THROUGH A CENTRAL ANGLE OF 35°15'14", A DISTANCE OF 266.42 FEET AND IO) SOUTH 83°44'18" EAST 160.34 FEET; THENCE SOUTH 01°26'03" WEST 47.96 FEET; THENCE EASTERLY ALONG A 482.00 FOOT RADIUS NON-TANGENT CURVE TO THE LEFT, (CHORD BEARS SOUTH 83°43'36" EAST A DISTANCE OF 203.87 FEET), THROUGH A CENTRAL ANGLE OF 24°25'07", A DISTANCE OF 205.42 FEET; THENCE NORTH 84°03'51" EAST 138.80 FEET; THENCE EASTERLY ALONG A 143.00 FOOT RADIUS TANGENT CURVE TO THE RIGHT, (CHORD BEARS NORTH 89°51'47" EAST A DISTANCE OF 28.90 FEET), THROUGH A CENTRAL ANGLE OF 11°35'53", A DISTANCE OF 28.95 FEET; THENCE NORTH 05°39'44" EAST 64.51 FEET TO SAID SOUTHWESTERLY RIGHT OF WAY LINE; THENCE ALONG SAID RIGHT OF WAY LINE THE FOLLOWING TWO (2) COURSES: 1) SOUTHEASTERLY ALONG A 217.00 FOOT RADIUS NON-TANGENT CURVE TO THE RIGHT, (CHORD BEARS SOUTH 31°41'30" EAST A DISTANCE OF 341.83 FEET), THROUGH A CENTRAL ANGLE OF 103°55'47", A DISTANCE OF 393.62 FEET AND 2) SOUTH 20°16'24" WEST 37.40 FEET TO THE NORTHERLY RIGHT OF WAY LINE OF SPRING PARK ROAD; THENCE ALONG SAID RIGHT OF WAY LINE OF SPRING PARK ROAD THE FOLLOWING TWENTY-THREE (23) COURSES: I) WESTERLY ALONG A 93.00 FOOT RADIUS NON-TANGENT CURVE TO THE LEFT, (CHORD BEARS SOUTH 86°35'01" WEST A DISTANCE OF 37.32 FEET), THROUGH A CENTRAL ANGLE OF 23°09'03", A DISTANCE OF 37.58 FEET, 2) SOUTHWESTERLY ALONG A 93.00 FOOT RADIUS COMPOUND CURVE TO THE LEFT, (CHORD BEARS SOUTH 67°29'35" WEST A DISTANCE OF 24.33 FEET), THROUGH A CENTRAL ANGLE OF 15°01'49", A DISTANCE OF 24.40 FEET, 3) SOUTH 59°58'41" WEST 28.58 FEET, 4) SOUTH 59°58'41" WEST 23.81 FEET, 5) WESTERLY ALONG A 102.00 FOOT RADIUS TANGENT CURVE TO THE RIGHT, (CHORD BEARS NORTH 86°21'09" WEST A DISTANCE OF 113.10 FEET), THROUGH A CENTRAL ANGLE OF 67°20'21", A DISTANCE OF 119.88 FEET, 6) NORTH 52°40'58" WEST 59.72 FEET, 7) NORTHWESTERLY ALONG A 268.00 FOOT RADIUS TANGENT CURVE TO THE LEFT, (CHORD BEARS NORTH 65°16'53" WEST A DISTANCE OF 116.91 FEET), THROUGH A CENTRAL ANGLE OF 25'11'49", A DISTANCE OF 117.86 FEET, 8) NORTH 77°52'47" WEST 144.40 FEET, 9) WESTERLY ALONG A 268.00 FOOT RADIUS TANGENT CURVE TO THE LEFT, (CHORD BEARS SOUTH 89'14'55" WEST A DISTANCE OF 119.40 FEET), THROUGH A CENTRAL ANGLE OF 25°44'36", A DISTANCE OF 120.41 FEET, 10) SOUTH 76°22'37" WEST 117.26 FEET, 11) WESTERLY ALONG A 232.00 FOOT RADIUS TANGENT CURVE TO THE RIGHT, (CHORD BEARS SOUTH 88°58'58" WEST A DISTANCE OF 101.27 FEET), THROUGH A CENTRAL ANGLE OF 25"12'43", A DISTANCE OF 102.09 FEET, 12) NORTH 78"24'40" WEST 7.67 FEET, 13) NORTHWESTERLY ALONG A 18.00 FOOT RADIUS TANGENT CURVE TO THE RIGHT, (CHORD BEARS NORTH 50°04'54" WEST A DISTANCE OF 17.08 FEET. THROUGH A CENTRAL ANGLE OF 56°39'33", A DISTANCE OF 17.80 FEET, 14) SOUTHERLY ALONG A 47.50 FOOT RADIUS REVERSE CURVE TO THE LEFT, (CHORD BEARS SOUTH II'35'20" WEST A DISTANCE OF 52.21 FEET), THROUGH A CENTRAL ANGLE OF 293°19'06", A DISTANCE OF 243.17 FEET, 15) EASTERLY ALONG A 18.00 FOOT RADIUS REVERSE CURVE TO THE RIGHT, (CHORD BEARS NORTH 73°15'33" EAST A DISTANCE OF 17.08 FEET), THROUGH A CENTRAL ANGLE OF 56°39'33", A DISTANCE OF 17.80 FEET, 16) SOUTH 78°24'40" EAST 7.68 FEET, 17) SOUTHEASTERLY ALONG A 268.00 FOOT RADIUS NON-TANGENT CURVE TO THE LEFT, (CHORD BEARS NORTH 88"59"01" EAST A DISTANCE OF 116.98 FEET), THROUGH A CENTRAL ANGLE OF 25°12'47", A DISTANCE OF 117.93 FEET, 18) NORTH 76°22'37" EAST 117.26 FEET, 19) EASTERLY ALONG A 232.00 FOOT RADIUS TANGENT CURVE TO THE RIGHT, (CHORD BEARS NORTH 89°14'55" EAST A DISTANCE OF 103.36 FEET). THROUGH A CENTRAL ANGLE OF 25°44'36", A DISTANCE OF 104.24 FEET, 20) SOUTH 77°52'47" EAST 144.40 FEET, 21) SOUTHEASTERLY ALONG A 232.00 FOOT RADIUS TANGENT CURVE TO THE RIGHT, (CHORD BEARS SOUTH 65°16'53" EAST A DISTANCE OF IOI.21 FEET), THROUGH A CENTRAL ANGLE OF 25°11'49", A DISTANCE OF 102.03 FEET, 22) SOUTH 52°40'58" EAST 59.72 FEET AND 23) SOUTHEASTERLY ALONG A 138.00 FOOT RADIUS TANGENT CURVE TO THE LEFT, (CHORD BEARS SOUTH 62°13'30" EAST A DISTANCE OF 45.75 FEET), THROUGH A CENTRAL ANGLE OF 19°05'03", A DISTANCE OF 45.97 FEET; THENCE SOUTH 18'13'59" WEST 71.30 FEET; THENCE WEST 41.88 FEET; THENCE SOUTH 414.03 FEET; THENCE SOUTH 29°11'14" WEST 337.79 FEET; THENCE NORTH 88 8 8 7 MEST 1,941.65 FEET; THENCE NORTH 14 02 38 EAST 1,143.47 FEET; THENCE NORTH 35"56"05" WEST 538.55 FEET; THENCE NORTH 34"42"50" EAST 437.67 FEET; THENCE NORTH 22°00'21" EAST 196.22 FEET TO THE POINT OF

CONTAINING 3,127,453 SQUARE FEET OR 71.796 ACRES.

BEGINNING.

SUMMIT EDEN PHASE IC

LOCATED IN THE SOUTH 1/2 OF SECTION 5, AND THE NORTH 1/2 OF SECTION 8, T 7N, R 2E, SLBM. JANUARY 2014

PLAT NOTES:

LOTS 36, 37R, 38R, 39R, 40R, 41R, 42R, 43R, 44R, 45R, 46R, 77, 78, 79, AND 80 ("MOUNTAIN HOME LOTS") ARE SUBJECT TO THAT CERTAIN NEIGHBORHOOD DECLARATION OF COVENANTS, CONDITIONS, EASEMENTS AND RESTRICTIONS FOR SUMMIT EDEN MOUNTAIN HOMES ("MOUNTAIN HOMES DECLARATION") EXECUTED BY SMHG PHASE I, LLC ("DECLARANT"). LOTS 47R, 48R, 49R, 51R, 52R, 53, 54, 55, 56, 57A, 63, 64, 65, 66, 67, 68, 69R, 70R, 71R, 72R, 73R, 74R, 75R, 81, 82, 83, 84R, 85R, AND 86R ("VILLAGE LOTS") ARE SUBJECT TO THAT CERTAIN NEIGHBORHOOD DECLARATION OF COVENANTS, CONDITIONS, EASEMENTS AND RESTRICTIONS FOR SUMMIT EDEN VILLAGE ("VILLAGE DECLARATION") EXECUTED BY DECLARANT. LOTS 57B, 58, 59, 60A, 60B, 6IA, 6IB, 62R, 87, 88, 89A, 89B, 90, 91, 92, 93, 94A, 94B(R), AND 95R ("MAIN STREET LOTS") SHALL BE SUBMITTED TO A SUBDIVISION AND/OR CONDOMINIUM DECLARATION ("MAIN STREET DECLARATION") EXECUTED BY DECLARANT, SIMULTANEOUS WITH THIS PLAT OR AT SOME TIME IN THE FUTURE. THE MOUNTAIN HOME LOTS, VILLAGE LOTS, AND MAIN STREET LOTS ARE ALSO SUBJECT TO THAT CERTAIN MASTER DECLARATION OF COVENANTS, CONDITIONS, EASEMENTS AND RESTRICTIONS FOR SUMMIT EDEN ("MASTER DECLARATION"). THE MOUNTAIN HOMES DECLARATION, VILLAGE DECLARATION, MAIN STREET DECLARATION (COLLECTIVELY, THE "NEIGHBORHOOD DECLARATIONS"), AND MASTER DECLARATION HAVE BEEN RECORDED IN THE OFFICE OF THE WEBER COUNTY RECORDER AND SHALL SET FORTH THE RESTRICTIONS AND GENERAL PLAN OF IMPROVEMENT FOR THE PROPERTY DESCRIBED IN THIS PLAT. IT IS ANTICIPATED THAT LOT 76R WILL NOT BE SUBMITTED TO ANY OF THE NEIGHBORHOOD DECLARATIONS, BUT SHALL BE SUBJECT TO THE MASTER DECLARATION, AND MAY IN THE FUTURE BE SUBJECT TO ONE OR MORE SUBDIVISION OR CONDOMINIUM DECLARATIONS. CERTAIN TERMS NOT OTHERWISE DEFINED IN THIS PLAT SHALL HAVE THE MEANINGS SET FORTH IN THE NEIGHBORHOOD DECLARATIONS AND MASTER DECLARATION.

PURSUANT TO THE MOUNTAIN HOMES DECLARATION, THE SUMMIT EDEN MOUNTAIN HOMES ASSOCIATION INC., A UTAH NONPROFIT CORPORATION ("MOUNTAIN HOMES ASSOCIATION") IS RESPONSIBLE FOR MAINTAINING CERTAIN COMMON AREA, IF ANY, SUBMITTED TO THE MOUNTAIN HOMES DECLARATION, AND SHALL HAVE A PERPETUAL NON-EXCLUSIVE EASEMENT OVER THE MOUNTAIN HOME LOTS FOR SUCH MAINTENANCE PURPOSES AS FURTHER DESCRIBED IN THE MOUNTAIN HOMES DECLARATION. PURSUANT TO THE VILLAGE DECLARATION THE SUMMIT EDEN VILLAGE ASSOCIATION, INC., A UTAH NONPROFIT CORPORATION ("VILLAGE ASSOCIATION") IS RESPONSIBLE FOR MAINTAINING CERTAIN COMMON AREA, IF ANY, SUBMITTED TO THE VILLAGE DECLARATION, AND SHALL HAVE A PERPETUAL NON-EXCLUSIVE EASEMENT OVER THE VILLAGE LOTS FOR SUCH MAINTENANCE PURPOSES AS FURTHER DESCRIBED IN THE VILLAGE DECLARATION. PURSUANT TO THE MAIN STREET DECLARATION, THE SUMMIT EDEN MAIN STREET ASSOCIATION, INC., A UTAH NONPROFIT CORPORATION ("MAIN STREET ASSOCIATION") IS RESPONSIBLE FOR MAINTAINING CERTAIN COMMON AREA, IF ANY, SUBMITTED TO THE MAIN STREET DECLARATION, AND SHALL HAVE A PERPETUAL NON-EXCLUSIVE EASEMENT OVER THE MAIN STREET LOTS FOR SUCH MAINTENANCE PURPOSES AS FURTHER DESCRIBED IN THE MAIN STREET DECLARATION. THE RESPONSIBILITIES AND EASEMENTS OF THE MOUNTAIN HOMES ASSOCIATION. VILLAGE ASSOCIATION, AND MAIN STREET ASSOCIATION (COLLECTIVELY, THE "NEIGHBORHOOD ASSOCIATIONS") MAY BE DELEGATED AND ASSIGNED TO THE SUMMIT EDEN OWNERS ASSOCIATION, INC., A UTAH NONPROFIT CORPORATION ("COMMUNITY ASSOCIATION")

3. INTENTIONALLY DELETED.

4. THE PROPERTY AS DEPICTED ON THIS PLAT IS SUBJECT TO THE RIGHTS OF DECLARANT AS DESCRIBED IN THE NEIGHBORHOOD DECLARATIONS, AND THE RIGHTS OF MASTER DEVELOPER AS DESCRIBED IN THE MASTER DECLARATION, AND DECLARANT AND MASTER DEVELOPER SHALL HAVE THE RIGHT TO EXERCISE ANY APPLICABLE RIGHTS PROVIDED FOR IN SAID DECLARATIONS, INCLUDING, WITHOUT LIMITATION, RESERVATION AND GRANTING OF CERTAIN EASEMENTS, REDUCING OR RELOCATING IMPROVEMENTS WITHIN THE COMMUNITY, ADDING ADDITIONAL FACILITIES AND MAKING SUCH OTHER DEVELOPMENT DECISIONS AND CHANGES AS DECLARANT OR MASTER DEVELOPER SHALL DETERMINE IN EACH OF THEIR SOLE AND EXCLUSIVE DISCRETION

THE LOTS ARE SERVED BY PRIVATE WATER AND WASTEWATER LATERAL LINES. EACH OWNER SHALL BE RESPONSIBLE FOR THE MAINTENANCE AND REPLACEMENT OF ALL WATER AND SANITARY SEWER LATERALS SERVING THE RESIDENCE ON SUCH OWNER'S LOT IN ACCORDANCE WITH THE REQUIREMENTS OF THE POWDER MOUNTAIN WATER AND SEWER IMPROVEMENT DISTRICT.

ALL UTILITIES WITHIN THE PROJECT SHALL BE UNDERGROUND. NOTWITHSTANDING DECLARANT'S GRANT OF BLANKET UTILITY EASEMENTS, DECLARANT RESERVES THE RIGHT TO RECORD ONE OR MORE INSTRUMENTS WHICH NARROW AND LIMIT SUCH GRANT OF UTILITY EASEMENT TO THE ACTUAL WIDTH OF THE UTILITY IN THOSE SPECIFIC AREAS WHICH ACTUALLY CONTAIN THE UTILITY FACILITIES AS DESCRIBED IN SUCH INSTRUMENT AND FOR THE PURPOSES DESCRIBED THEREIN. SUCH RESERVED RIGHT IS SUBJECT TO THE UTILITY COMPANIES' RIGHTS THEN LOCATED UNDER THE REAL PROPERTY DEPICTED ON THIS PLAT.

DECLARANT HEREBY GRANTS TO ALL UTILITY PROVIDERS AN EASEMENT OVER AND ACROSS ALL AREAS SHOWN HEREON AS PUBLIC UTILITY EASEMENTS FOR THE PURPOSE OF INSTALLING, MAINTAINING AND OPERATING EQUIPMENT AND FACILITIES ABOVE AND BELOW GROUND AS MAY BE NECESSARY OR DESIRABLE IN PROVIDING UTILITY SERVICES WITHIN AND WITHOUT THE LOTS, INCLUDING THE RIGHT OF ACCESS TO SUCH FACILITIES AND THE RIGHT TO REQUIRE REMOVAL OF ANY OBSTRUCTIONS INCLUDING STRUCTURES, TREES, AND VEGETATION THAT MAY HAVE BEEN PLACED WITHIN THE EASEMENTS. AT NO TIME MAY ANY PERMANENT STRUCTURES BE PLACED WITHIN THE PUBLIC UTILITY EASEMENTS WHICH INTERFERES WITH THE USE OF THE EASEMENTS WITHOUT THE PRIOR WRITTEN APPROVAL OF THE APPLICABLE UTILITY PROVIDERS.

8. THIS PLAT ESTABLISHES COPPER CREST, SHOWN HEREON AS "ROAD PARCEL A," AS A LEGALLY RECOGNIZED AND PROPERLY SUBDIVIDED SEPARATE PARCEL OF REAL PROPERTY AND AS A PUBLIC UTILITY EASEMENT. COPPER CREST IS A PRIVATE ROAD OPERATED, MAINTAINED AND REPAIRED BY THE COMMUNITY ASSOCIATION FOR THE USE AND BENEFIT AND AT THE EXPENSE OF ITS MEMBERS IN ACCORDANCE WITH THE NEIGHBORHOOD DECLARATIONS AND MASTER DECLARATION. DECLARANT SHALL CONVEY ROAD PARCEL A TO THE COMMUNITY ASSOCIATION IN ACCORDANCE WITH THE MASTER DECLARATION. COPPER CREST MAY BE RELOCATED BY DECLARANT AS DESCRIBED IN THE NEIGHBORHOOD DECLARATIONS AND IN ACCORDANCE WITH APPLICABLE WEBER COUNTY ORDINANCES. COPPER CREST IS NOT A PUBLIC ROAD OR RIGHT OF WAY. THIS PLAT SHALL NOT BE DEEMED TO GRANT ANY RIGHTS IN THE PUBLIC TO USE COPPER CREST OR CREATE ANY OBLIGATIONS ON THE PART OF WEBER COUNTY TO MAINTAIN OR REPAIR COPPER CREST. ALL SUCH USE AND MAINTENANCE SHALL BE GOVERNED BY THE TERMS AND PROVISIONS OF THE NEIGHBORHOOD DECLARATIONS AND MASTER DECLARATION.

9. ALL COMMON WATER AND SEWER MAINS WITHIN THE COMMUNITY WILL BE OWNED AND MAINTAINED BY POWDER MOUNTAIN WATER AND SEWER IMPROVEMENT DISTRICT.

10. AS FURTHER DESCRIBED IN THE MASTER DECLARATION, ALL LOTS, AND ALL RESIDENCES AND IMPROVEMENTS CONSTRUCTED THEREON, SHALL COMPLY WITH THE DESIGN GUIDE. NO CONSTRUCTION, INSTALLATION, OR OTHER WORK WHICH IN ANY WAY ALTERS THE APPEARANCE OF ANY PROPERTY OR LOT WITHIN THE PROJECT, OR ANY RESIDENCES OR IMPROVEMENTS LOCATED THEREON, SHALL BE MADE OR DONE WITHOUT COMPLIANCE WITH THE DESIGN GUIDE AS DESCRIBED IN THE MASTER DECLARATION.

DECLARANT RESERVES FOR THE BENEFIT OF ITSELF, ITS SUCCESSORS AND ASSIGNS, THE RIGHT TO UNILATERALLY AMEND THE PLAT, WITHOUT THE CONSENT OF THE AFFECTED OWNER, AT ANY TIME AND FROM TIME TO TIME IF SUCH AMENDMENT IS NECESSARY TO SATISFY THE REQUIREMENTS OF ANY GOVERNMENTAL AUTHORITY, TO CORRECT MISTAKES, REMOVE/CLARIFY AMBIGUITIES OR FOR ANY OTHER PURPOSE SO LONG AS SUCH AMENDMENT TO THE PLAT DOES NOT MATERIALLY ADVERSELY AFFECT TITLE TO ANY PROPERTY AND IS IN ACCORDANCE WITH WEBER COUNTY ORDINANCES AND UTAH LAW.

12. DECLARANT HEREBY RESERVES FOR THE BENEFIT OF ITSELF, ITS SUCCESSORS AND ASSIGNS, A BLANKET EASEMENT ACROSS ALL LOTS AND PARCELS, EXCLUDING THE BUILDING ENVELOPES, FOR CONSTRUCTING AND MAINTAINING HIKING AND BIKING TRAILS ("TRAIL EASEMENT"). THE EXACT LOCATION OF THE TRAILS MAY BE DESIGNATED, ADDED TO, DELETED, OR MODIFIED BY DECLARANT WITHOUT AN AMENDMENT TO THIS PLAT AS MORE FULLY DESCRIBED IN THE NEIGHBORHOOD DECLARATIONS. DECLARANT HEREBY GRANTS TO THE NEIGHBORHOOD ASSOCIATIONS, COMMUNITY ASSOCIATION, AND THEIR MEMBERS AN EASEMENT FOR USE AND ENJOYMENT OF THE TRAIL EASEMENT, IN THE AS-CONSTRUCTED LOCATIONS, AS MAY BE MODIFIED OR RELOCATED FROM TIME TO TIME, IN ACCORDANCE WITH ANY RULES AND REGULATIONS ADOPTED BY DECLARANT.

13. DECLARANT HEREBY RESERVES FOR THE BENEFIT OF ITSELF, ITS SUCCESSORS AND ASSIGNS, A BLANKET EASEMENT ACROSS ALL LOTS AND PARCELS, EXCLUDING THE BUILDING ENVELOPES, FOR CONSTRUCTING AND MAINTAINING SKI TRAILS AND OTHER SKI IMPROVEMENTS ("SKI EASEMENT"). DECLARANT MAY DESIGNATE, DEFINE, LOCATE, RELOCATE, AND MODIFY THE EXACT LOCATION OF THE SKI EASEMENT WITHOUT AN AMENDMENT TO THIS PLAT AS MORE FULLY DESCRIBED IN THE NEIGHBORHOOD DECLARATIONS. DECLARANT HEREBY GRANTS AN EASEMENT IN FAVOR OF THE NEIGHBORHOOD ASSOCIATIONS, COMMUNITY ASSOCIATION, AND THEIR MEMBERS FOR USE AND ENJOYMENT OF THE SKI EASEMENT IN THE AS-CONSTRUCTED LOCATIONS, AS MAY BE MODIFIED OR RELOCATED FROM TIME TO TIME, IN ACCORDANCE WITH ANY RULES AND REGULATIONS ADOPTED BY DECLARANT.

COUNTY SURVEYOR

PLAT NOTES (CONT.)

14. DECLARANT HEREBY RESERVES FOR THE BENEFIT OF ITSELF, ITS SUCCESSORS AND ASSIGNS, A TEMPORARY BLANKET EASEMENT ACROSS ALL LOTS ADJACENT TO A PRIVATE ROAD ("SLOPE EASEMENT") AS MORE FULLY DESCRIBED IN THE NEIGHBORHOOD DECLARATIONS. SUCH SLOPE EASEMENT IS FOR THE BENEFIT OF DECLARANT, ITS EMPLOYEES, AND CONTRACTORS, FOR THE PURPOSE OF STABILIZING, CONSTRUCTING CUT SLOPES AND FILL SLOPES, AND PERFORMING OTHER CONSTRUCTION AND MAINTENANCE TO PREVENT EROSION ALONG THE PRIVATE ROADS. THE SLOPE EASEMENT ON EACH LOT SHALL AUTOMATICALLY TERMINATE AT SUCH TIME AS A CERTIFICATE OF OCCUPANCY IS ISSUED FOR A RESIDENTIAL BUILDING CONSTRUCTED ON SUCH LOT, AT WHICH TIME A SUBSTITUTE EASEMENT MAY BE REQUIRED FOR ONGOING MAINTENANCE AND REPAIR. LOTS ADJACENT TO SUMMIT PASS OR SPRING PARK MAY HAVE ADDITIONAL SLOPE EASEMENTS AS SHOWN ON THE ROAD DEDICATION PLAT FOR SUMMIT PASS AND SPRING PARK AS RECORDED AND ON FILE WITH THE OFFICE OF THE WEBER COUNTY RECORDER.

15. DECLARANT HEREBY RESERVES FOR THE BENEFIT OF ITSELF, ITS SUCCESSORS AND ASSIGNS, A BLANKET EASEMENT AND RIGHT ON, OVER, UNDER AND ACROSS COPPER CREST FOR THE CONSTRUCTION, MAINTENANCE, AND OPERATION OF TUNNELS, BRIDGES AND/OR SKI LIFTS OVER AND UNDER THE ROAD. DECLARANT MAY CONVEY, TRANSFER, OR ASSIGN ITS RIGHTS WITH RESPECT TO SUCH EASEMENT.

16. CERTAIN PARCELS MAY BE DESIGNATED HEREON AS "OPEN SPACE." SUCH OPEN SPACE PARCELS SHALL BE INITIALLY OWNED BY DECLARANT AND ARE NOT PART OF ANY COMMON AREA UNLESS DESIGNATED AS SUCH BY DECLARANT OR CONVEYED BY DECLARANT TO A NEIGHBORHOOD ASSOCIATION OR THE COMMUNITY ASSOCIATION. NOTWITHSTANDING THE DESIGNATION AS OPEN SPACE, THE PERMITTED USES AND ANY APPLICABLE RESTRICTIONS FOR SUCH PARCELS SHALL BE AS SET FORTH IN THE NEIGHBORHOOD DECLARATIONS AND MASTER DECLARATION. DECLARANT RESERVES THE RIGHT TO BUILD FACILITIES AND AMENITIES WITHIN ANY AREA DESIGNATED AS OPEN SPACE, AND RESERVES THE RIGHT TO AMEND, RELOCATE, REDUCE, OR OTHERWISE CHANGE THE AREAS DESIGNATED AS OPEN SPACE SO LONG AS THE AMOUNT OF DESIGNATED OPEN SPACE FOR THE ENTIRE COMMUNITY COMPLIES WITH THE OPEN SPACE

17. DECLARANT GIVES NOTICE THAT THE LOTS SHOWN HEREON ARE IN A SKI RESORT AREA ("SKI RESORT") IN WHICH HEAVY SNOW FALLS, WIND PATTERNS, AND OTHER CONDITIONS HAVE THE POTENTIAL TO CAUSE AVALANCHES IN CERTAIN AREAS. NO STUDIES HAVE BEEN CONDUCTED TO DETERMINE WHETHER ANY OF THE LOTS OR BUILDING ENVELOPES SHOWN HEREON ARE WITHIN POTENTIAL AVALANCHE INFLUENCE AND AVALANCHE CONTROL ZONES. CERTAIN AREAS WITHIN THE SKI RESORT MAY BE SUBJECT TO AVALANCHE CONTROLS BY THE OPERATOR OF THE SKI RESORT AND SUCH CONTROL PROCEDURES MAY INVOLVE THE USE OF EXPLOSIVE CHARGES AND MAY TRIGGER AVALANCHES AS WELL AS OCCASIONAL ROAD, DRIVEWAY, AND SKI TRAIL CLOSURES. DECLARANT MAKES NO REPRESENTATION WITH RESPECT TO THE OPERATIONS OF THE SKI RESORT OR THE POTENTIAL RISKS OR HAZARDS ASSOCIATED WITH AVALANCHES OR AVALANCHE CONTROL. EACH OWNER OF A LOT SHOULD CONDUCT ITS OWN STUDIES PRIOR TO CONSTRUCTING ANY IMPROVEMENTS ON A LOT.

18. DECLARANT HEREBY GRANTS AN ACCESS EASEMENT OVER LOT 4IR FOR A PRIVATE DRIVEWAY FOR THE USE AND BENEFIT AND AT THE EXPENSE OF THE OWNER OF LOT 42R AS MAY BE NECESSARY FOR ACCESS TO SUCH LOT, IN ACCORDANCE WITH THE TERMS AND PROVISIONS OF THE MOUNTAIN HOMES DECLARATION AND MASTER DECLARATION. UPON CONSTRUCTION OF THE PRIVATE DRIVEWAY, THE LOCATION OF THE ACCESS EASEMENT SHALL BE LIMITED TO THE AS-BUILT LOCATION OF SUCH PRIVATE DRIVEWAY.

19. ALL LOTS AS DEPICTED ON THIS PLAT ARE LOCATED IN A LIGHTLY DEVELOPED SEMI-WILDERNESS AREA CONTAINING ANIMALS TYPICALLY FOUND IN THE ROCKY MOUNTAINS, INCLUDING WITHOUT LIMITATION, BEARS, MOUNTAIN LIONS, MOOSE, DEER, ELK, SKUNKS, SQUIRRELS, RACCOONS, AND OTHER ANIMALS, BIRDS, INSECTS, AND REPTILES NATIVE OR MIGRATORY TO THE AREA. SUCH ANIMALS ROAM FREELY AND MAY ENTER THE LOTS AND OTHER PRIVATELY OWNED PROPERTIES, SCAVENGING, EATING AND DAMAGING PLANTS, FLOWERS, SHRUBS AND TREES, AND CREATING POTENTIAL HAZARDS, NUISANCES AND DAMAGE TO PERSONS AND PROPERTY. EACH OWNER SHALL ASSUME ALL SUCH RISKS AND CONDITIONS FOR ANY SUCH DAMAGE.

20. DUE TO THE TOPOGRAPHY AND THE LOCATION OF THIS SUBDIVISION, ALL OWNERS WILL ACCEPT RESPONSIBILITY FOR ANY STORM WATER RUNOFF FROM THE ROAD ADJACENT TO THIS PROPERTY UNTIL CURB AND GUTTER IS INSTALLED.

NOTICE TO PURCHASERS OF RESTRICTED (R) LOTS: LOTS DESIGNATED AS RESTRICTED BY THE LETTER "R" AFTER THE LOT NUMBER ARE RESTRICTED LOTS AND BUILDING DEVELOPMENT ON SUCH LOTS IS SUBJECT TO THE PROVISIONS OF SECTION 108-14 OF THE WEBER COUNTY LAND USE CODE. APPROVAL OF A RESTRICTED LOT DOES NOT GUARANTEE THE LOT IS BUILDABLE. A HILLSIDE REVIEW AS OUTLINED IN THE LAND USE CODE SHALL BE DONE TO DETERMINE IF A

22. NOTICE TO PURCHASERS OF LOTS 44 THROUGH 53: A CONSIDERABLE AMOUNT OF FILL MATERIAL WAS ADDED TO THESE LOTS DURING CONSTRUCTION OF COPPER CREST. THEREFORE, IN ADDITION TO THE PROVISIONS REQUIRED UNDER THE HILLSIDE REVIEW, HABITABLE DWELLINGS BUILT ON THESE LOTS MUST HAVE A STRUCTURAL DESIGN BY A UTAH LICENSED STRUCTURAL ENGINEER SUBMITTED WITH THE BUILDING PERMIT.

23. PARKING ON ANY STREETS AND ROADS SHOWN HEREON IS PROHIBITED.

24. THE NEIGHBORHOOD DECLARATIONS AND MASTER DECLARATION SET FORTH THE TERMS AND RESTRICTIONS FOR NIGHTLY RENTALS AND LEASING OF LOTS IN THE PROJECT.

25. LOT 62R HAS LIMITED ACCESS AS SHOWN HEREON.

26. ACCESS TO THE PROJECT IS BY WAY OF A STATE HIGHWAY MAINTAINED BY THE UTAH DEPARTMENT OF TRANSPORTATION, WEBER COUNTY PUBLIC ROADS, AS WELL AS PRIVATE ROADS. SEVERE WEATHER CONDITIONS MAY MAKE CERTAIN ROADS IMPASSABLE OR SUBJECT TO REDUCED VISIBILITY, SNOW, ICE, AND OTHER RISKS, AND ROADS MAY BE CLOSED DURING CERTAIN PERIODS.

27. THIS PLAT DOES NOT AMEND ANY WEBER COUNTY ORDINANCES. IN THE EVENT OF A CONFLICT BETWEEN THIS PLAT AND WEBER COUNTY ORDINANCES, THE WEBER COUNTY ORDINANCES SHALL CONTROL.

28. DECLARANT HEREBY RESERVES FOR THE BENEFIT OF ITSELF, ITS SUCCESSORS AND ASSIGNS, A 10 FOOT WIDE SLOPE DRAIN EASEMENT, 5 FEET ON EACH SIDE OF THE AS-CONSTRUCTED PIPE ALIGNMENT, IN THE APPROXIMATE LOCATION AS SHOWN HEREON ("SLOPE DRAIN EASEMENT"). THE SLOPE DRAIN EASEMENT IS FOR THE PURPOSE OF PROTECTING THE SLOPE OF THE ROADWAY FROM SURFICIAL FAILURES. THE PORTION OF THE SLOPE DRAIN EASEMENT ON EACH LOT SHALL AUTOMATICALLY TERMINATE AT SUCH TIME AS A CERTIFICATE OF OCCUPANCY IS ISSUED FOR A RESIDENTIAL BUILDING CONSTRUCTED ON SUCH LOT, AT WHICH TIME A SUBSTITUTE EASEMENT MAY BE REQUIRED FOR ONGOING MAINTENANCE AND REPAIR.

29. DECLARANT HEREBY GRANTS TO WEBER COUNTY A BLANKET EASEMENT OVER AND ACROSS PARCEL J FOR THE PURPOSE OF ACCESSING, MAINTAINING AND OPERATING THE DETENTION POND DEPICTED HEREON. NOTWITHSTANDING DECLARANT'S GRANT OF SUCH BLANKET EASEMENT, DECLARANT MAY DESIGNATE, DEFINE, LOCATE, RELOCATE, AND MODIFY THE EXACT LOCATION OF THE EASEMENT AREA WITHOUT AN AMENDMENT TO THIS PLAT. AT SUCH TIME AS DECLARANT OR WEBER COUNTY CONSTRUCTS AN ACCESS ROAD ACROSS PARCEL J, THE EASEMENT GRANTED HEREIN SHALL BE FIXED TO THE AS-CONSTRUCTED LOCATION.

ACKNOWLEDGEMENT:

STATE	OF	UTAH		}		
COUNTY	OF.		Walter Transfer		S.S.	

THE FOREGOING INSTRUMENT WAS ACKNOWLEDGED BEFORE ME THIS ____ DAY OF_ ELLIOTT BISNOW, MANAGER OF SMHG INVESTMENTS LLC, THE SOLE MEMBER OF SMHG PHASE I LLC.

> NOTARY PUBLIC MY COMMISSION EXPIRES: _____ RESIDING IN:

STATE OF UTAH _____ } COUNTY OF_____

THE FOREGOING INSTRUMENT WAS ACKNOWLEDGED BEFORE ME THIS ____ DAY OF____, ___ 2014 BY GREGORY VINCENT MAURO, MANAGER OF SMHG INVESTMENTS LLC, THE SOLE MEMBER OF SMHG PHASE I LLC.

NOTARY PUBLIC MY COMMISSION EXPIRES: _____ RESIDING IN:

MEBER COUNTY ENGINEER

SUBDIVISION CONFORM WITH COUNTY STANDARDS AND THE

AMOUNT OF THE FINANCIAL GUARANTEE IS SUFFICIENT FOR

SIGNED THIS _____ DAY OF _____, 20____.

HEREBY CERTIFY THAT THE REQUIRED PUBLIC

THE INSTALLATION OF THESE IMPROVEMENTS.


IMPROVEMENT STANDARDS AND DRAWINGS FOR THIS

WEBER COUNTY COMMISSION ACCEPTANCE THIS IS TO CERTIFY THAT THIS SUBDIVISION PLAT, THE DEDICATION OF STREETS AND OTHER PUBLIC WAYS AND FINANCIAL GUARANTEE OF PUBLIC IMPROVEMENTS ASSOCIATED WITH THIS SUBDIVISION THEREON ARE HEREBY APPROVED AND ACCEPTED BY THE COMMISSIONERS OF

WEBER COUNTY, UTAH THIS ___ DAY OF ______, 20_____.

VICINITY MAP

N.T.S.

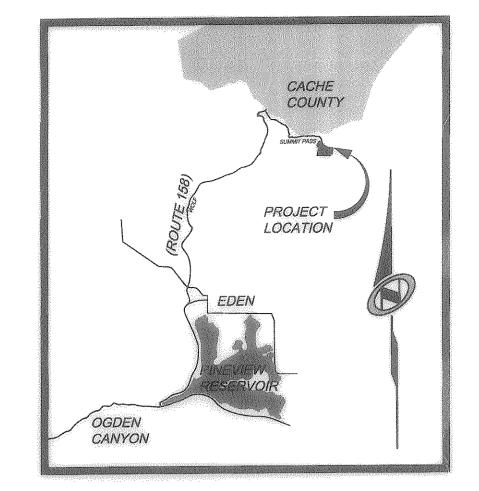

SURVEY NARRATIVE:

I-THIS SURVEY SUBDIVIDED THE AFORESAID TRACT OF LAND INTO LOTS, STREETS, PARCELS, AND EASEMENTS AS SHOWN HEREON AND AS DIRECTED BY THE CLIENT

2-THE BASIS OF BEARINGS FOR THIS PLAT IS NORTH 89°55'51" WEST BETWEEN THE NORTHEAST CORNER OF SECTION I, TOWNSHIP 7 NORTH, RANGE | EAST, SALT LAKE BASE AND MERIDIAN AND A FOUND WEBER COUNTY LINE MONUMENT SET BY THE WEBER COUNTY SURVEYOR'S OFFICE. THIS BASIS DIFFERS FROM WEBER COUNTY SURVEYORS BASIS BY 00°00'14" AS SHOWN ON COUNTY LINE DECLARATION RECORDED PLAT BOOK 74, PAGE 64.

OWNER'S DEDICATION:

SMHG PHASE I LLC ("DECLARANT"), AS THE OWNER OF THE HEREIN DESCRIBED TRACT OF LAND, DOES HEREBY SET APART AND SUBDIVIDE THE SAME INTO LOTS AND PARCELS AS SHOWN HEREON, SUBJECT TO ALL OF THE RESTRICTIONS, RIGHTS AND LIMITATIONS SET FORTH IN THE PLAT NOTES, AND NAME SAID TRACT, TO BE KNOWN AS SUMMIT EDEN PHASE IC. AND DOES HEREBY:

PUBLIC UTILITY AND DRAINAGE EASEMENTS. GRANT AND DEDICATE A PERPETUAL RIGHT AND EASEMENT OVER, UPON AND UNDER THE LANDS DESIGNATED HEREOF AS PUBLIC UTILITY, STORM WATER DETENTION PONDS AND DRAINAGE EASEMENTS, THE SAME TO BE USED FOR THE INSTALLATION MAINTENANCE AND OPERATION OF PUBLIC UTILITY SERVICE LINE, STORM DRAINAGE FACILITIES, OR FOR THE PERPETUAL PRESERVATION OF WATER CHANNELS IN THEIR NATURAL STATE WHICHEVER IS APPLICABLE AS MAY BE AUTHORIZED BY THE GOVERNING AUTHORITY, WITH NO BUILDINGS OR STRUCTURES BEING ERECTED WITHIN SUCH EASEMENTS.

· PRIVATE EASEMENTS. GRANT AND DEDICATE THOSE CERTAIN EASEMENTS DESCRIBED IN NOTES 7, 13, 14, 15, 16, 19, 28, AND 29 OF THIS PLAT. SUCH NOTES AND THE RESERVATION AND GRANT OF EASEMENTS DESCRIBED THEREIN ARE INCORPORATED HERFIN BY REFERENCE.

WITNESS WHEREOF,	DECLARANT HAS	5 EXECUTED	THIS	OWNER'S	DEDICATION	AS	OF	THE
DAY OF		2014.						

SMHG PHASE I LLC, A DELAWARE LIMITED LIABILITY COMPANY

BY: SMHG INVESTMENTS LLC, A DELAWARE LIMITED LIABILITY COMPANY ITS: SOLE MEMBER

BY:	
NAME:	ELLIOTT BISNOW
TITLE:	MANAGER
BY: _	
NAME:	GREGORY VINCENT MAURO
TITLE:	MANAGER



801.743.1300 TEL 801.743.0300 FAX

NOLTE VERTICALFIVE 5217 SOUTH STATE STREET, SUITE 300 MURRAY, UT 84107 RECORDED # STATE OF UTAH, COUNTY OF WEBER, RECORDED AND FILED AT THE REQUEST OF:____

WEBER COUNTY RECORDER

COVER SHEET, SIGNATURES, & VICINITY MAP LOCATED IN THE SOUTH & SECTIONS 5 AND THE NORTH 1/2 OF SECTION 8 OF TOWNSHIP 7 NORTH, RANGE 2 EAST, SALT LAKE BASE AND MERIDIAN, WEBER COUNTY, UTAH

SUMMIT EDEN PHASE IC

I HAVE EXAMINED THE FINANCIAL GUARANTEE AND OTHER IN MY OPINION THEY CONFORM WITH THE COUNTY AFFECT. SIGNED THIS ______ DAY OF _____, 20_____.

SIGNATURE

WEBER COUNTY ATTORNEY

HEREBY CERTIFY THAT THE WEBER COUNTY SURVEYOR'S OFFICE HAS DOCUMENTS ASSOCIATED WITH THIS SUBDIVISION PLAT AND REVIEWED THIS PLAT FOR MATHEMATICAL CORRECTNESS, SECTION CORNER DATA AND FOR HARMONY WITH LINES AND MONUMENTS ON RECORD IN THE ORDINANCE APPLICABLE THERETO AND NOW IN FORCE AND COUNTY OFFICES. THE APPROVAL OF THIS PLAT BY THE WEBER COUNTY SURVEYORS DOES NOT RELIEVE THE LICENSED LAND SURVEYOR WHO EXICUTED THIS PLAT FROM RESPONSBILITES AN/OR LIABILITIES ASSOCIATED THEREWITH. SIGNED THIS _____ DAY OF _____, 20 ____.

WEBER COUNTY SURVEYOR

SIGNATURE

CHAIRMAN-WEBER COUNTY PLANNING COMMISSION


WEBER COUNTY PLANNING COMMISSION APPROVAL


THIS IS TO CERTIFY THAT THIS SUBDIVISION PLAT WAS


COMMISSION ON THE DAY OF______, 20_____


DULY APPROVED BY THE WEBER COUNTY PLANNING


CHAIRMAN, WEBER COUNTY COMMISSION

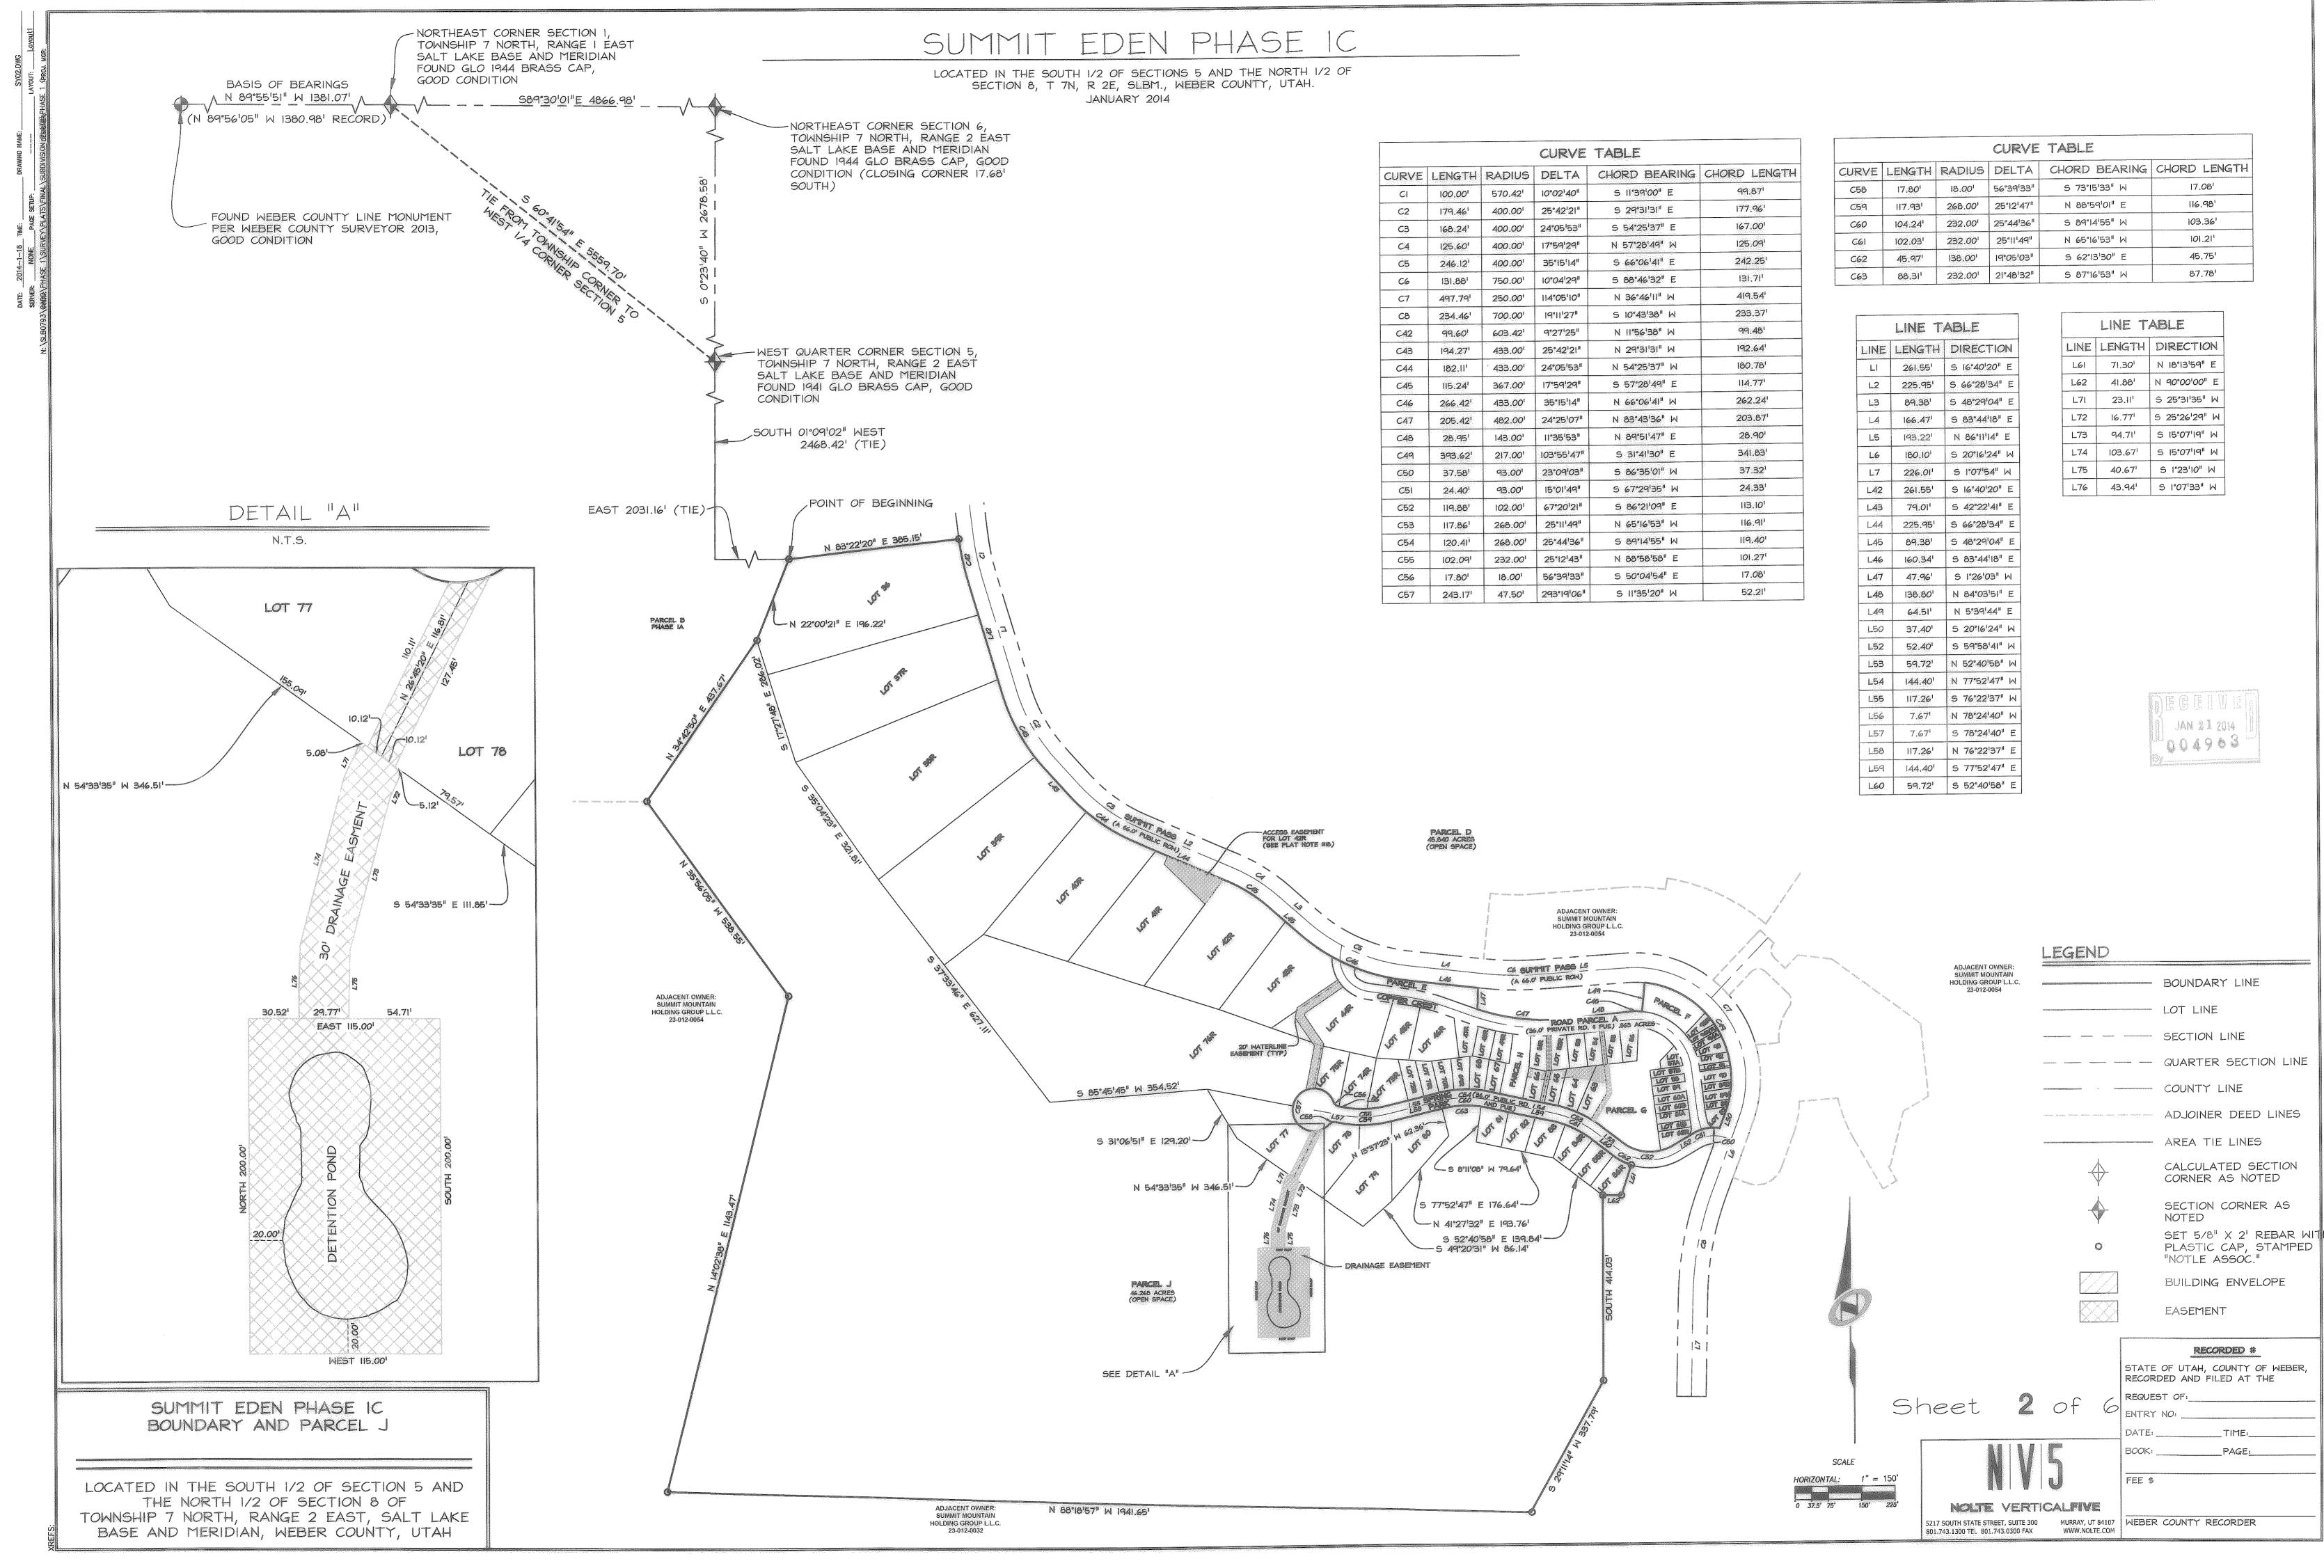

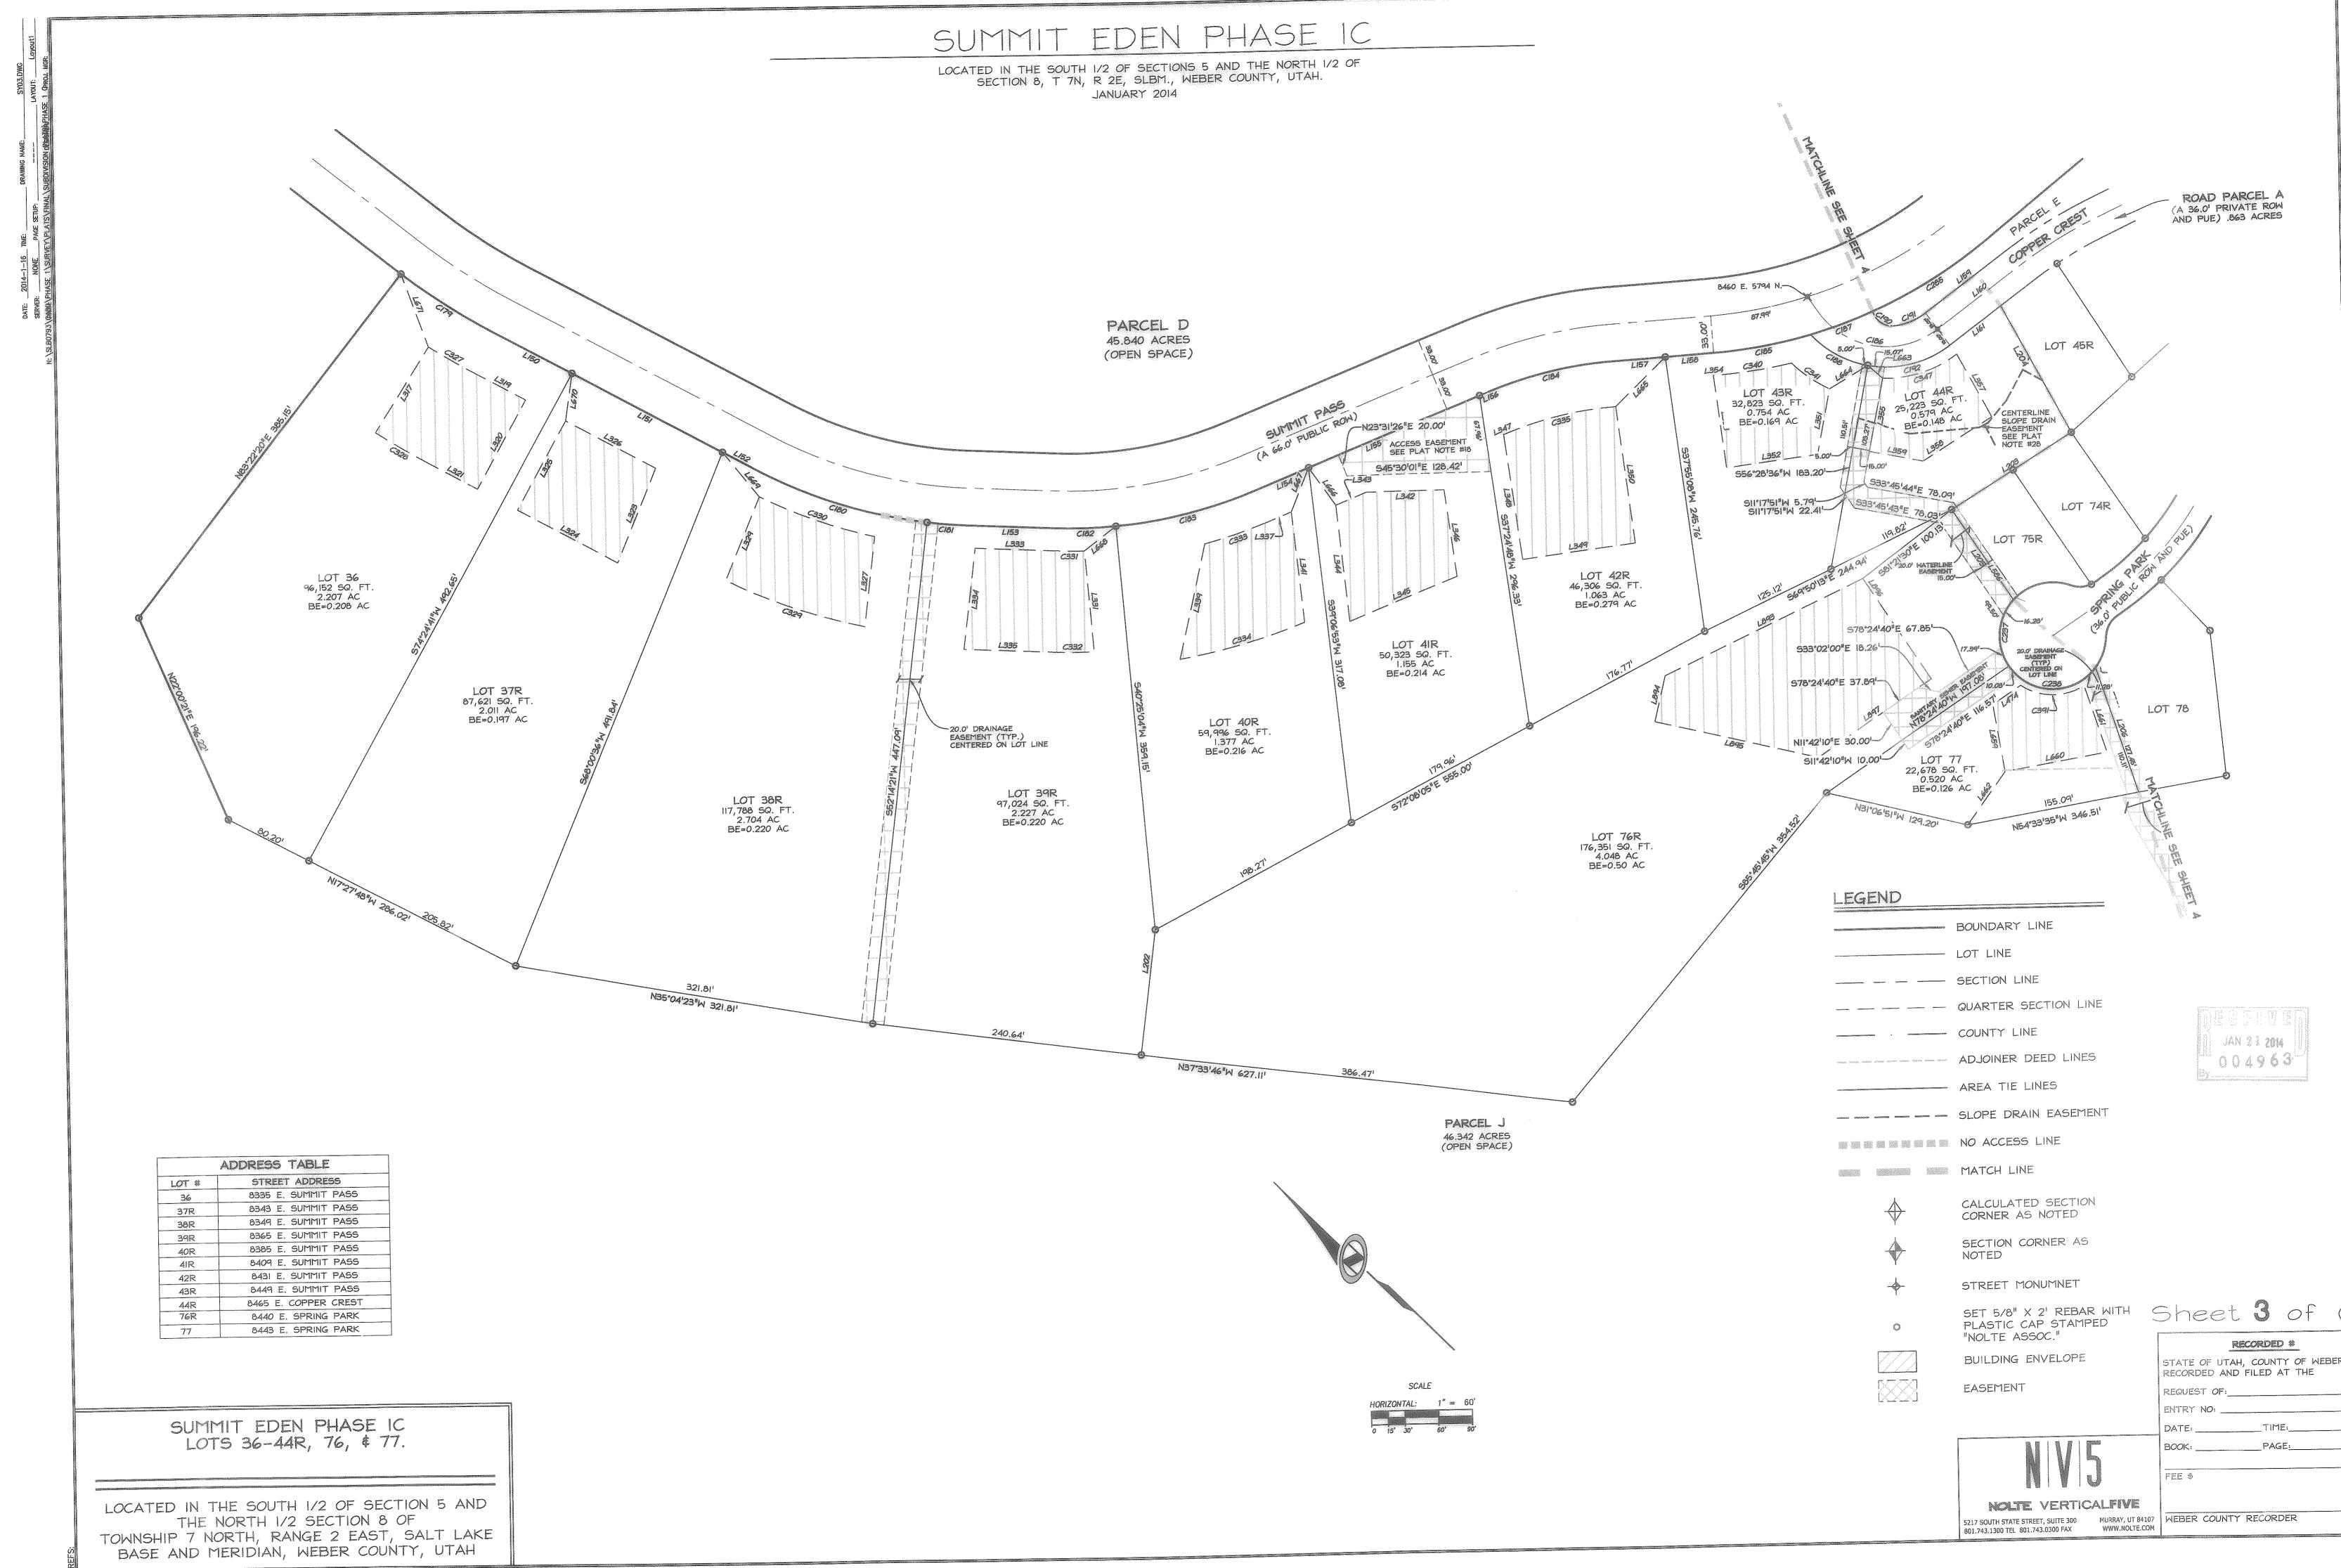

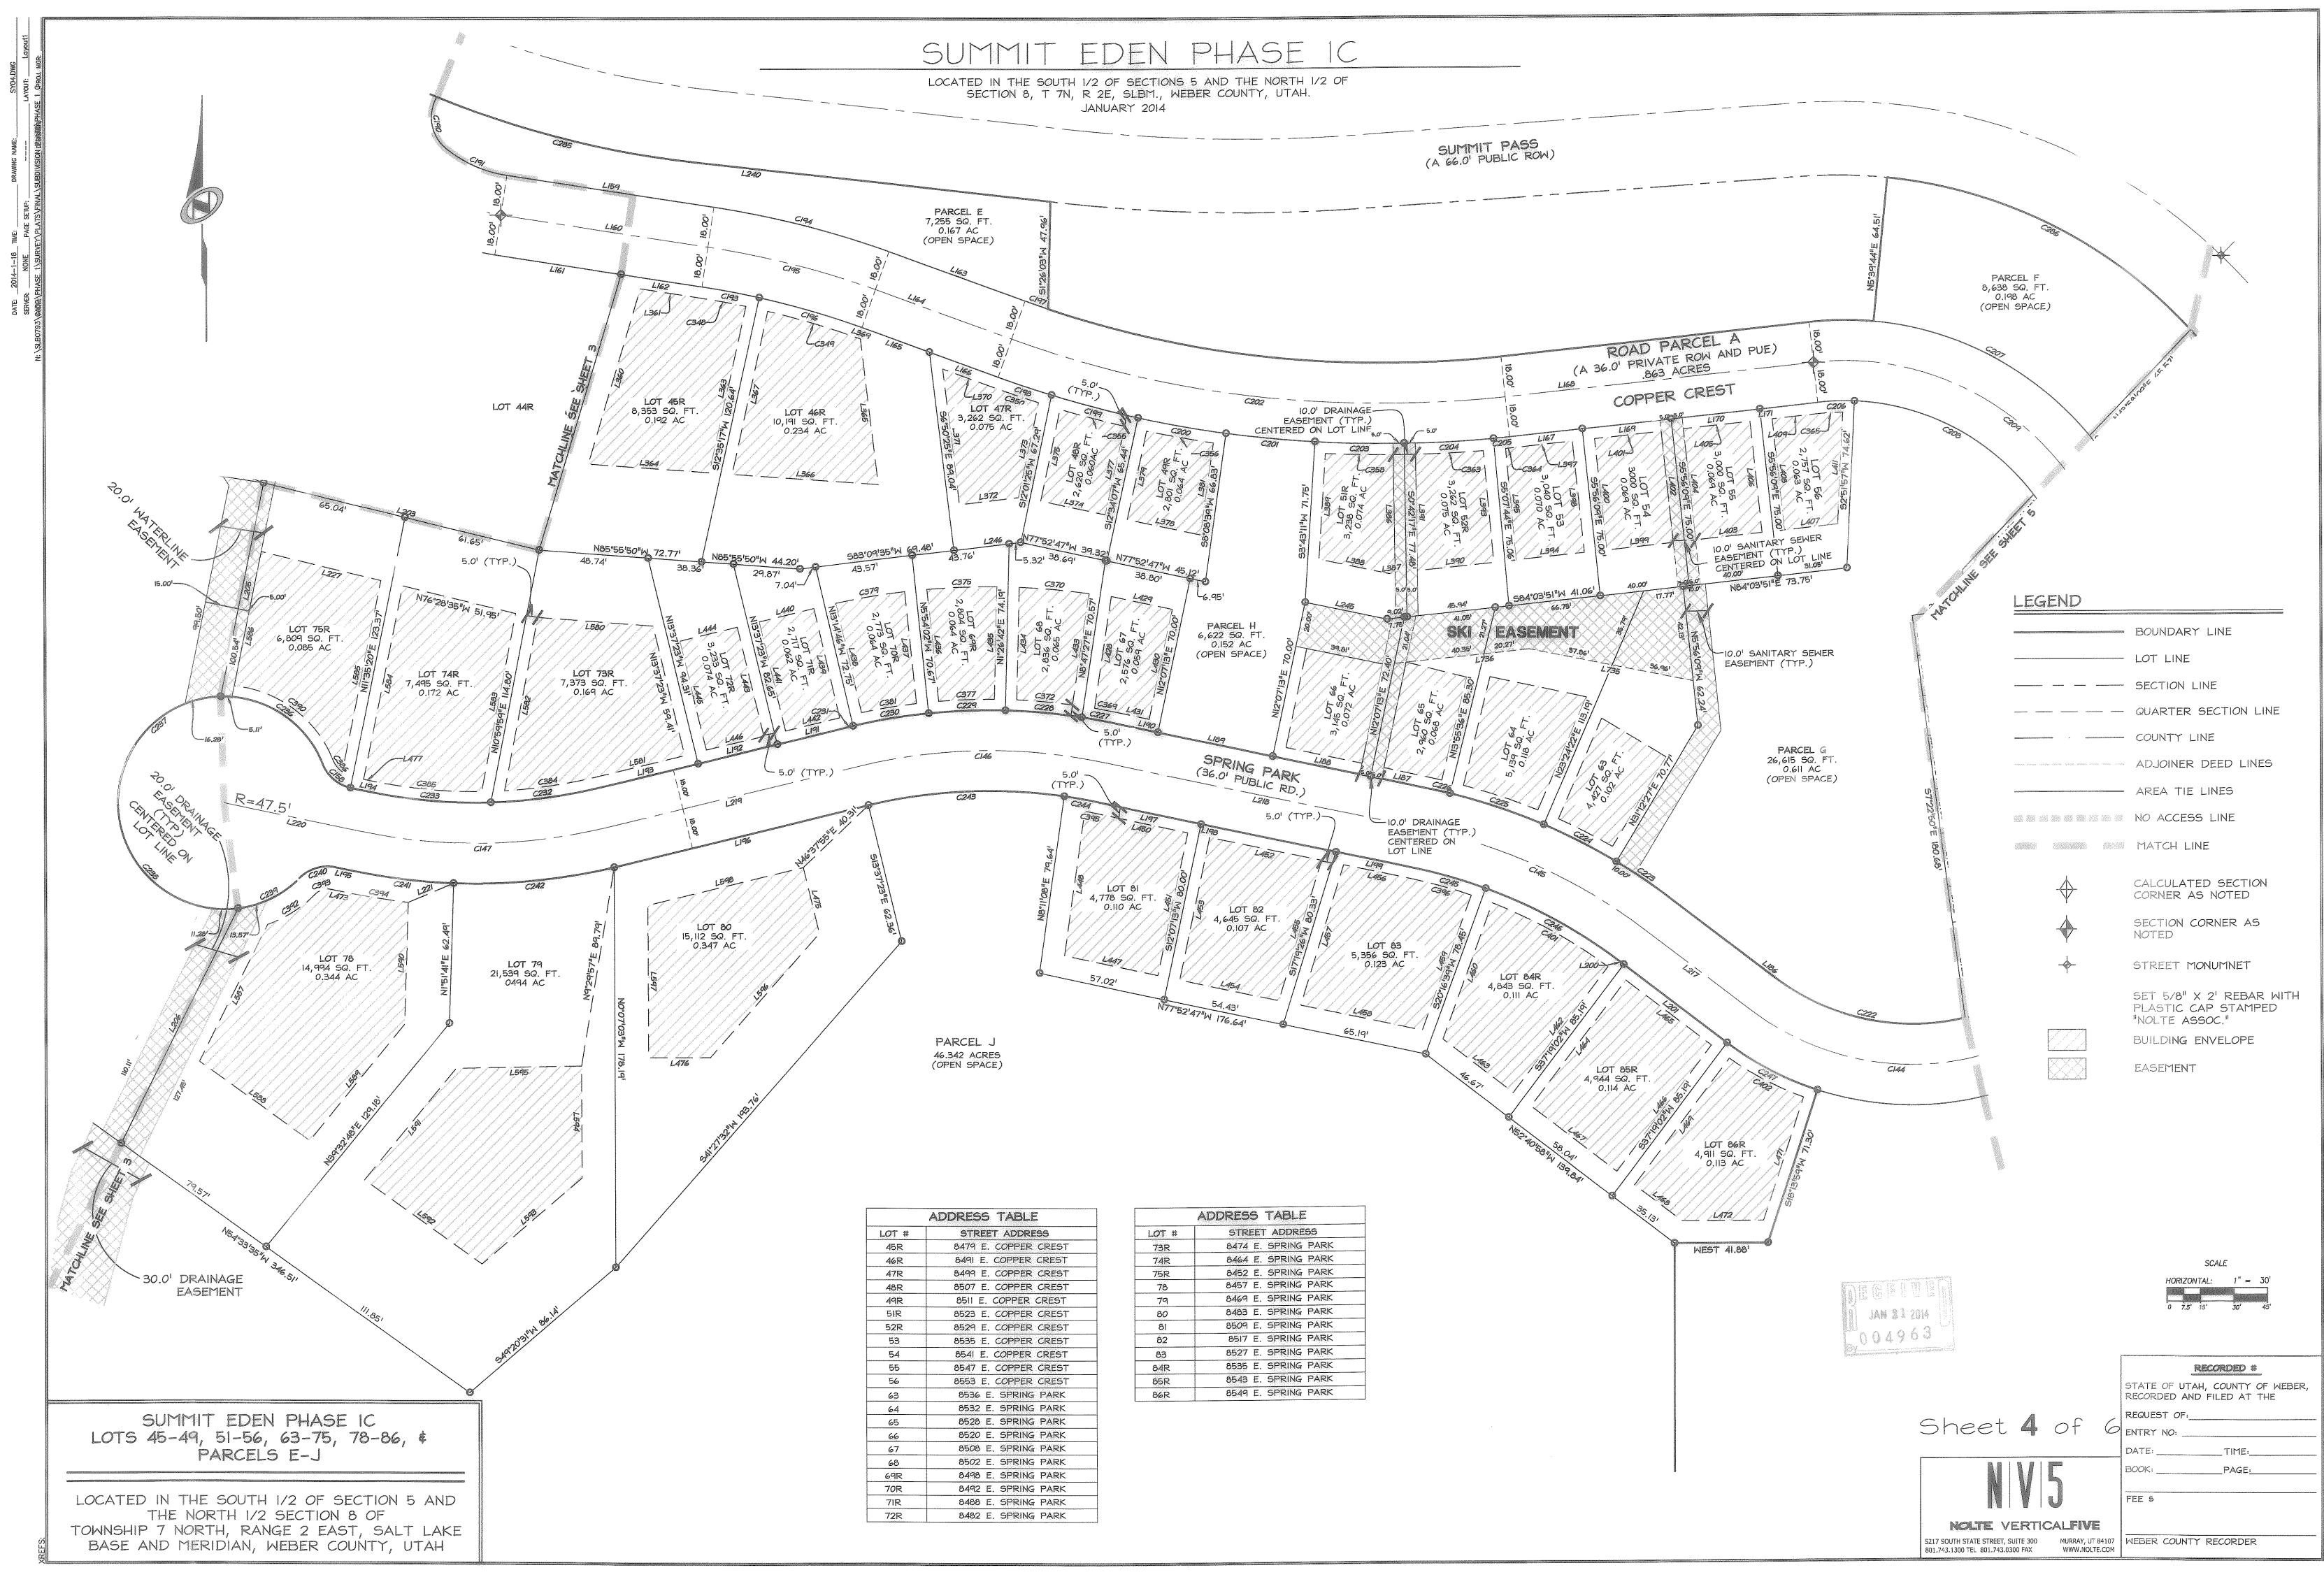

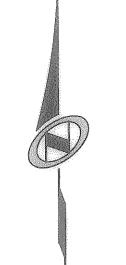

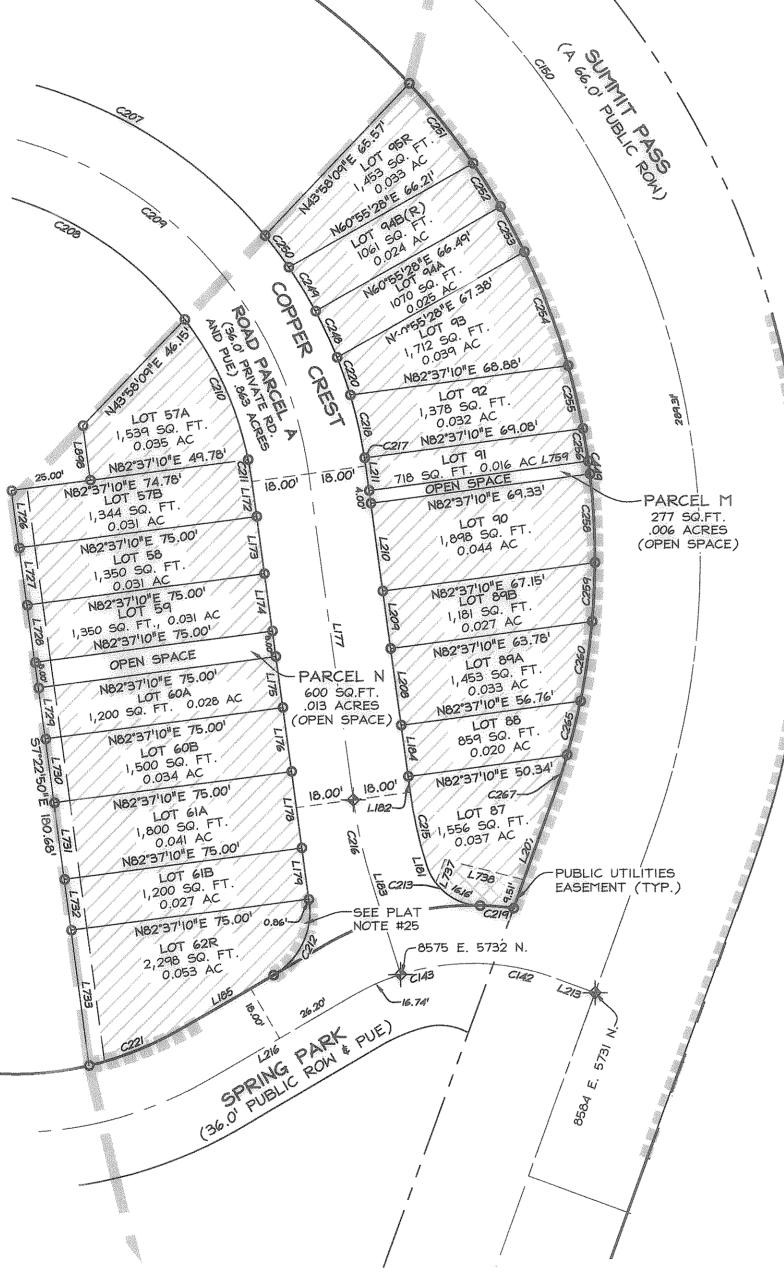



LEGEND

BOUNDARY LINE

__ _ _ QUARTER SECTION LINE

. — COUNTY LINE

HADJOINER DEED LINES

NOTED

CALCULATED SECTION

CORNER AS NOTED

SECTION CORNER AS

STREET MONUMNET

"NOLTE ASSOC."

EASEMENT

BUILDING ENVELOPE

SET 5/8" X 2' REBAR WITH PLASTIC CAP STAMPED


AREA TIE LINES

NO ACCESS LINE

MATCH LINE

_____ LOT LINE

___ _ SECTION LINE

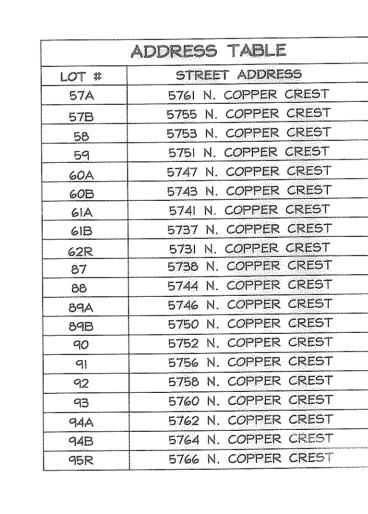

SCALE HORIZONTAL: $1^{\circ} = 30^{\circ}$ MERRING)

JAN 9 1 2014

004963

SUMMIT EDEN PHASE IC LOTS 57A-62, 87-95 \$ PARCEL M \$ N ADDRESS TABLES

LOCATED IN THE SOUTH 1/2 OF SECTION 5 AND THE NORTH 1/2 SECTION 8 OF TOWNSHIP 7 NORTH, RANGE 2 EAST, SALT LAKE BASE AND MERIDIAN, WEBER COUNTY, UTAH

Sheet 5 of



RECORDED # STATE OF UTAH, COUNTY OF WEBER, RECORDED AND FILED AT THE 5217 SOUTH STATE STREET, SUITE 300 MURRAY, UT 84107 WEBER COUNTY RECORDER WWW.NOLTE.COM

LOCATED IN THE SOUTH 1/2 OF SECTIONS 5 AND THE NORTH 1/2 OF SECTION 8, T 7N, R 2E, SLBM., WEBER COUNTY, UTAH.

JANUARY 2014

	LINET	
LINE	LENGTH	DIRECTION
L150	76.38 ¹	S 16°40'20" E
LI51	150.90¹	S 16°40'20" E
L152	34.27'	S 16°40'20" E
L153	79.01	N 42°22'41" W
L154	52,33'	N 66°28'34" W
LI55	165.001	N 66"28"34" W
L156	8.63'	N 66°28'34" W
L157	46.14	N 48°29'04" W
LI58	43.24'	N 48°29'04" W
L159	93.74 ¹	5 81°19'28" E
L160	93.74'	N 81°19'28" W
L161	57.11'	5 81°19'28" E
L162	36.62'	5 81'19'28" E
LI63	64.701	S 70°13'16" E
L164	64.70¹	N 70°13'16" W
L165	32.06'	5 70°13'16" E
L166	32.641	S 70°13'16" E
L167	32.71'	N 84°03'51" E
L168	138,80'	S 84°03'51" W
L169	40.00'	N 84°03'51" E

Li70		•··•··································		,			
Li70		INE T	ABLE				
Li7i 26.09 N 84°03'51" E Li92 36.54 S 76°22'3' Li72 II.II N 7°22'50" W Li93 47.52 S 76°22'3' Li73 I8.00 N 7°22'50" W Li94 8.30 N 78°26'0! Li74 I8.00 N 7°22'50" W Li95 7.67 S 78°24'4 Li75 I6.00 N 7°22'50" W Li96 II7.26 N 76°22'3 Li76 20.00 N 7°22'50" W Li97 46.57 S 77°52'4 Li77 I02.39 N 7°22'50" W Li98 61.71 S 77°52'4 Li78 24.00 N 7°22'50" W Li99 36.12 S 77°52'4 Li79 I6.00 S 7°22'50" E L200 1.68 S 52°40'5 Li81 0.59 S 17°14'09" E L201 58.04 S 52°40'5 Li82 4.92 S 7°22'50" E L202 III.93 S 52°26'14 Li83 12.59 N 17°14'09" W L203 126.69 N 76°28'3 Li84 I6.00 N 7°22'50" W L204 128.38 N 16°46'18 Li85 34.38 S 59°58'41" W L205 97.33 S II°35'20 Li85 34.38 S 59°58'41" W L205 97.33 S II°35'20 Li93 47.52 S 76°22'3 W Li94 8.30 N 16°46'18 Li95 36.54 S 76°22'3 W Li94 8.30 N 16°46'18 Li95 36.54 S 76°22'3 W Li95 36.54 S 76°22'3 W Li94 8.30 N 78°26'0 Li94 8.30 N 78°26'0 Li95 7.67' S 76°22'3 Li96 I17.26 N 76°22'3 Li97 46.57' S 77°52'4 Li98 61.71' S 77°52'4 Li99 61.71' S 77°52'4 Li90 1.68' S 77°52'4 Li90	NE L	ENGTH	DIRECTION		LINE	LENGTH	DIRECTION
Li72 II.II N 7°22'50" W Li93 47.52' 5 76°22'3' Li73 I8.00' N 7°22'50" W Li94 8.30' N 78°26'0! Li74 I8.00' N 7°22'50" W Li95 7.67' 5 78°24'4 Li75 I6.00' N 7°22'50" W Li96 II7.26' N 76°22'3 Li76 20.00' N 7°22'50" W Li97 46.57' 5 77°52'4 Li77 I02.39' N 7°22'50" W Li98 61.71' 5 77°52'4 Li78 24.00' N 7°22'50" W Li99 36.12' 5 77°52'4 Li79 I6.00' 5 7°22'50" E L200 1.68' 5 52°40'5 L181 0.59' 5 17°14'09" E L201 58.04' 5 52°40'5 L182 4.92' 5 7°22'50" E L202 III.93' 5 52°26'14 L183 I2.59' N 17°14'09" W L203 I26.69' N 76°28'3 L184 I6.00' N 7°22'50" W L204 I28.38' N 16°46'15 L205 97.33' 5 I1°35'20' L206 10.50' L206 10.50' L206 10.50' L206	170	40.00¹	N 84°03'51" E		L191	33.20¹	S 76°22'37" W
Li73 I8.00 N 7°22'50 W Li94 8.30 N 78°26'08 Li74 I8.00 N 7°22'50 W Li95 7.67 S 78°24'4 Li75 I6.00 N 7°22'50 W Li96 II7.26 N 76°22'3 Li76 20.00 N 7°22'50 W Li97 46.57 S 77°52'4 Li77 I02.39 N 7°22'50 W Li98 61.71 S 77°52'4 Li78 24.00 N 7°22'50 W Li99 36.12 S 77°52'4 Li79 I6.00 S 7°22'50 E L200 I.68 S 52°40'5 Li81 0.59 S I7°14'09 E L201 58.04 S 52°40'5 Li82 4.92 S 7°22'50 E L202 III.93 S 52°26'14 Li83 I2.59 N I7°14'09 W L203 I26.69 N 76°28'3 Li84 I6.00 N 7°22'50 W L204 I28.38 N I6°46'18 Li85 34.38 S 59°58'41 W L205 97.33 S I1°35'20	.171	26.09'	N 84°03'51" E	. W	L192	36,54'	5 76°22'37" W
Li74 18.00 N 7°22'50 W Li95 7.67 S 78°24'4 Li75 16.00 N 7°22'50 W Li96 II7.26 N 76°22'3 Li76 20.00 N 7°22'50 W Li97 46.57 S 77°52'4 Li77 102.39 N 7°22'50 W Li98 61.71 S 77°52'4 Li78 24.00 N 7°22'50 W Li99 36.12 S 77°52'4 Li79 16.00 S 7°22'50 E L200 1.68 S 52°40'5 Li81 0.59 S 17°14'09 E L201 58.04 S 52°40'5 Li82 4.92 S 7°22'50 E L202 III.93 S 52°26'14 Li83 12.59 N 17°14'09 W L203 126.69 N 76°28'3 Li84 16.00 N 7°22'50 W L204 128.38 N 16°46'18 Li85 34.38 S 59°58'41 W L205 97.33 S 11°35'20 L205 97.33 S 11°35'20 C205 C205	172	11.11	N 7°22'50" W		L193	47.52'	5 76°22'37" W
Li74 18.00 N 7°22'50 W Li95 7.67 S 78°24'4 Li75 16.00 N 7°22'50 W Li96 II7.26 N 76°22'3 Li76 20.00 N 7°22'50 W Li97 46.57 S 77°52'4 Li77 102.39 N 7°22'50 W Li98 61.71 S 77°52'4 Li78 24.00 N 7°22'50 W Li99 36.12 S 77°52'4 Li79 16.00 S 7°22'50 E L200 1.68 S 52°40'5 Li81 0.59 S 17°14'09 E L201 58.04 S 52°40'5 Li82 4.92 S 7°22'50 E L202 III.93 S 52°26'14 Li83 12.59 N 17°14'09 W L203 126.69 N 76°28'3 Li84 16.00 N 7°22'50 W L204 128.38 N 16°46'18 Li85 34.38 S 59°58'41 W L205 97.33 S 11°35'20 L205 97.33 S 11°35'20 C205 C205	173	18.00¹	N 7°22'50" W		LI94	8.30'	N 78°26'05" W
L176 20.00' N 7°22'50" W L177 102.39' N 7°22'50" W L178 24.00' N 7°22'50" W L179 16.00' S 7°22'50" E L181 0.59' S 17°14'09" E L182 4.92' S 7°22'50" E L183 12.59' N 17°14'09" W L184 16.00' N 7°22'50" W L185 34.38' S 59°58'41" W L197 46.57' S 77°52'4 L198 61.71' S 77°52'4 L199 36.12' S 77°52'4 L199 36.12' S 77°52'4 L190 1.68' S 52°40'5 L200 1.68' S 52°40'5 L201 58.04' S 52°40'5 L202 111.93' S 52°26'14 L203 126.69' N 76°28'3	174	18.00¹	N 7°22'50" W	4.	LI95	7.67'	S 78°24'40" E
L177 102.39' N 7°22'50" W L198 61.71' S 77°52'4 L178 24.00' N 7°22'50" W L199 36.12' S 77°52'4 L179 16.00' S 7°22'50" E L200 1.68' S 52°40'5 L181 0.59' S 17°14'09" E L201 58.04' S 52°40'5 L182 4.92' S 7°22'50" E L202 111.93' S 52°26'14 L183 12.59' N 17°14'09" W L203 126.69' N 76°28'3 L184 16.00' N 7°22'50" W L204 128.38' N 16°46'15 L185 34.38' S 59°58'41" W L205 97.33' S 11°35'20	175	16.00	N 7°22'50" W		L196	117.26	N 76°22'37" E
L177 102.34 N 7°22'50" W L199 36.12' S 77°52'4 L179 16.00' S 7°22'50" E L200 1.68' S 52°40'5 L181 0.59' S 17°14'09" E L201 58.04' S 52°40'5 L182 4.92' S 7°22'50" E L202 111.93' S 52°26'14 L183 12.59' N 17°14'09" W L203 126.69' N 76°28'3' L184 16.00' N 7°22'50" W L204 128.38' N 16°46'18 L185 34.38' S 59°58'41" W L205 97.33' S 11°35'20	176	20.00'	N 7°22'50" W		£	46,571	5 77°52'47" E
L179 16.00' 5 7°22'50" E L200 1.68' 5 52°40'5 L181 0.59' 5 17°14'09" E L201 58.04' 5 52°40'5 L182 4.92' 5 7°22'50" E L202 111.93' 5 52°26'14 L183 12.59' N 17°14'09" W L203 126.69' N 76°28'3' L184 16.00' N 7°22'50" W L204 128.38' N 16°46'15 L185 34.38' 5 59°58'41" W L205 97.33' 5 11°35'20	177	102.391	N 7°22′50″ W		L198	61.71	5 77°52'47" E
L181 0.59¹ 5 17°14¹09¹¹ E L201 58.04¹ 5 52°40¹5 L182 4.92¹ 5 7°22¹50¹¹ E L202 111.93¹ 5 52°26¹14 L183 12.59¹ N 17°14¹09¹¹ W L203 126.69¹ N 76°28¹3¹ L184 16.00¹ N 7°22¹50¹¹ W L204 128.38¹ N 16°46¹15 L185 34.38¹ 5 59°58¹41¹¹ W L205 97.33¹ 5 11°35¹20	178	24.00¹	N 7°22'50" W		L199	36.12'	S 77°52'47" E
L182 4.92' 5 7°22'50" E L202 III.93' 5 52°26'I L183 I2.59' N I7°I4'09" W L203 I26.69' N 76°28'3' L184 I6.00' N 7°22'50" W L204 I28.38' N I6°46'IS L185 34.38' S 59°58'4I" W L205 97.33' S II°35'20	179	16.00'	S 7°22'50" E		L-200	1.681	S 52°40'58" E
L183 12.59' N 17°14'09" W L203 126.69' N 76°28'3' L184 16.00' N 7°22'50" W L204 128.38' N 16°46'19 L185 34.38' S 59°58'41" W L205 97.33' S 11°35'20	.181	0.59'	5 17°14'09" E	**************************************	L201	58.041	S 52°40'58" E
L184 16.00' N 7°22'50" W L204 128.38' N 16°46'15 L185 34.38' S 59°58'41" W L205 97.33' S 11°35'20	182	4.92'	S 7°22'50" E		L202	111.931	5 52°26'14" W
L185 34.38' S 59°58'41" W L205 97.33' S 11°35'20	183	12.591	N 17°14'09" W		L203	126,691	N 76°28'35" W
	184	16.001	N 7°22'50" W		L204	128.38	N 16°46'15" E
1186 E0 701 N E0°40/E01 M 1206 116 91 N 26°4512	185	34.381	S 59°58'41" W		L205	97.331	5 11°35'20" W
LIOO 54.72 N 52 40 50 W L200 110.01 N 26 45 2	.186	59.72¹	N 52°40'58" W		L206	116.81	N 26°45'20" E
L187 27.89' N 77°52'47" W L207 37.40' N 20°16'2	187	27.891	N 77°52'47" W		L207	37.40¹	N 20°16'24" E
LI88 44.81' N 77°52'47" W L208 24.00' N 7°22'50	.188	44.81¹	N 77°52'47" W		L208	24.00¹	N 7°22′50″ W
L189 52.56' N 77°52'47" W L209 18.00' N 7°22'50	.189	52.561	N 77°52'47" W		L209	18.00	N 7°22'50" W
LI90 19.14' N 77°52'47" W L210 27.70' N 7°22'50	.190	19.14'	N 77°52'47" W		L210	27.70	N 7°22′50" W

toppo		ABLE							ABLE		LINE	A Sund Lines Lines						And Court Louis
	ENGTH	DIRECTION		INE	ENGTH	DIRECTION	LINE	LENGTH	DIRECTION	LINE	LENGTH	DIRECTION	LINE	LENGTH	DIRECTION	LINE	LENGTH	DIRECTION
4	1.91'	S 48°29'04" E		327	80.34'	5 52°14'21" W	L2II	7.78'	N 7°22'50" W	L378	33.56'	N 77°52'47" W	L405	30.00'	N 84°03'51" E	L443	50.00'	N 13°37'23" W
5	65,66¹	N 56°28'36" E		329	80.14 ¹	N 68°00'36" E	L213	13.001	5 69°45'32" E	L379	40.42'	N 12°34'07" E	L406	50.001	5 5°56'09" E	L444	26.54'	5 76°22'37" W
7	63.48¹	5 16°46'15" W	L	331	90.17'	N 40°25'04" E	L216	52.40¹	N 59°58'41" E	L381	41.46'	5 8°08'39" W	L407	24.08¹	5 84°03'51" W	L445	50.001	S 13°37'23" E
В	72.69¹	N 76°28'35" W	L	333	70.45¹	N 42°22'41" W	L.217	59.72'	5 52°40'58" E	L386	52.88¹	S 0°42'17" E	L408	50.00'	N 5°56'09" W	L446	26.54¹	N 76°22'37" E
9	48.65'	N 33°31'24" W	L	334	90.291	5 52°14'21" W	L218	144.40'	S 77°52'47" E	L387	2.65'	5 84°03'51" W	L409	21.09'	N 84°03'51" E	L447	42.68'	N 77°52'47" W
0	81.491	N 16°46'15" E	1	335	77,711	5 42°22'41" E	1_219	117.261	N 76°22'37" E	L388	32.17'	N 77°52'47" W	L411	50.031	S 2°51'57" W	L448	65.08 ¹	N 8°11'08" E
,1	27,23'	5 81°19'28" E		337	23,191	N 66°28'34" W	L220	62.39¹	5 78°24'40" E	L389	47.29'	N 3°43'II" E	L428	50.30 ¹	N 8°47'27" E	L450	41.57'	5 77°52'47" E
3	75.91	S 12°35'17" W	<u> </u>	339	104.60'	5 58°07'34" W	L221	22. <i>0</i> 5¹	S 66°58'15" W	L390	34,37'	5 84°03'51" W	L429	27.92'	5 77°52'47" E	L451	65.00'	5 12°07'13" W
4	54.44	N 85°55'50" W		.341	98.62 ¹	N 39°06'53" E	L227	55. <i>0</i> 3'	N 76°28'35" W	L391	51.961	N 0°42'17" W	L430	50.001	5 12°07'13" W	L452	51.24	N 77°52'47" W
5	65.35 ¹	5 6°50'25" E		342	69.25'	N 45°30'01" W	L240	160.341	N 83°44'18" W	L393	50.15'	5 5°07'44" E	L431	14.14'	N 77°52'47" W	L453	65.00	5 12"07"13" W
6	65.65 ¹	N 85°55'50" W	***************************************	343	29,441	N 66°28'34" W	L245	37.44'	S 77°52'47" E	L394	30.77'	5 84°03'51" W	L433	50.01	5 8°47'27" W	L454	45.32'	5 77°52'47" E
7	74,421	N 12°35'17" E		344	103.821	S 39°06'53" W	L246	30.21	N 83°09'35" E	L395	50.01	N 5°07'44" W	L434	50.011	N 1°26'42" E	L455	65.27 ¹	N 17°19'26" E
a	1.01	5 70°13'16" E		345	103.41	5 66°28'34" E	L317	90.00¹	N 77°34'14" E	L397	27.711	N 84°03'51" E	L435	50.01	5 1°26'42" W	L456	31.55'	N 77°52'47" W
0	24.54'	N 70°13'16" W		346	77.48'	N 37°24'48" E	L319	50.61	5 16°40'20" E	L398	50.00'	S 5°56'09" E	L436	50.01	N 5°54'02" W	L457	65.27'	S 17"19'26" W
71	60.94	S 6°50'25" E	<u></u>	347	1.981	N 66°28'34" W	L320	90.021	5 74°24'41" W	L399	30.00	5 84°03'51" W	L437	50.01	5 5°54'02" E	L458	55.64'	5 77°52'47" E
2	26.67	N 83°09'35" E		348	 .74 ¹	S 37°24'48" W	L321	48,91 ¹	N 16°40'20" W	L400	50.00'	N 5°56'09" W	L438	50.01	N 13°14'46" W	L459	64.01'	N 20°16'39" E
3	43.33'	N 12°07'13" E	<u> </u>	349	101.30	5 52°04'52" E	L323	90.391	5 68°00'36" W	L401	30.001	N 84°03'51" E	L439	50.00¹	N 13°14¹46" W	L460	64.46'	N 20°16'39" E
<u> </u>	29.59¹	N 77°52'47" W		350	121.941	N 37°55'08" E	L324	100.24	N 16°40'20" W	L402	50.001	5 5°56'09" E	L440	25.33'	5 76°22'37" W	L462	70.16	5 37°19'02" W
5	41.88 ¹	N 12°07'13" E		352	81.94 ¹	N 52°04'52" W	L325	90.021	N 74°24'41" E	L403	30.00'	5 84°03'51" W	<u>L</u> 441	50.001	S 13°37'23" E	L463	39.51'	N 52°40'58" W
7							L326	90.16'	5 16°40'20" E	L404	50.00	N 5°56'09" W	L442	25. <i>00</i> '	N 76°22'37" E	L464	70.19'	N 37°19'02" E
/	40.50 ^t	5 12°34'07" W		353	82.50 ¹	N 37°55'08" E	L-526	70.10	104020 E		30.00		1 1,5					

		ABLE
LINE	LENGTH	DIRECTION
L465	48.04'	5 52°40'58" E
L466	70.19'	5 37°19'02" W
L467	48.04'	N 52°40′58″ W
L468	26.751	N 52°40′58″ W
L469	70.27'	N 37°19'02" E
L471	57.51 ¹	5 18°13'59" W
L472	36.53'	N 90°00'00" W
L473	7.67'	5 78°24'40" E
L474	30.10	5 78°24'40" E
L475	30.201	S 13°37'23" E
L476	27.70'	5 89°52'57" W
L477	3.30'	S 78°24'40" E
L580	51.67	N 85°55'50" W
L581	42.52'	N 76°22'37" E
L582	78.81'	5 10°59'59" W
L583	80.981	N 10°59'59" E
L584	88.18'	5 11°35'20" W
L585	87.24 ¹	N 11°35'20" E
L586	61.21'	S 11°35'20" W
L587	68 .21 ¹	N 26°45'20" E

		ADLE.
LINE	LENGTH	DIRECTION
L588	60.59'	N 54°33'35" W
L589	67.00'	5 39°25'43" W
L590	54.34'	5 1°51'41" W
L59I	64.50'	N 39°32'48" E
L592	64.39'	N 54°33'35" W
L593	59.01'	5 49°20'31" W
L594	49.86'	5 0°07'03" E
L595	56.06'	N 88°44'21" E
L596	73.86'	5 41°27'32" W
L597	67.89'	N 0°07'03" W
L598	71.641	N 76°22'37" E
L659	60.21	N 35°26'25" E
L660	92.49'	N 54°33'35" W
L661	62.18'	S 26°45'20" W
L662	57.51'	N 81°21'59" E
L663	17.44'	5 2°50'09" E
L664	39.89 ¹	N 74°44'51" W
L665	62.17'	N 88°32'16" W
L666	41.141	5 10°01'28" W
L667	41.821	5 67°41'09" W

	· · · · · · · · · · · · · · · · · · ·	CURN		Lim Lan				CURI	/E TAB			CURVE TABLE						
CURVE	LENGTH	RADIUS	DELTA	LONG CHORD	LENGTH	CURVE	LENGTH	RADIUS	DELTA	LONG CHORD	LENGTH	CURVE	LENGTH	RADIUS	DELTA	LONG CHORD	LENGTH	
C142	18.58¹	75. <i>00</i> ¹	4° '44"	N 77°42'45" W	18.53'	CI9I	29.92'	57.00'	30°04'27"	5 66°17'14" E	29.581	C211	6.90'	107.001	3°41'35"	5 9"13"38" E	6.90'	
C143	46.09'	75. <i>00</i> ¹	35°12'42"	5 77°35'02" W	45.37 ¹	C192	77.59'	93.00¹	47°48'04"	S 57°25'26" E	75.36'	C212	27.04'	23,00'	67°21'31"	S 26°17'55" W	25.51'	
C144	141.04	120.00	67°20'21"	5 86°21'09" E	133.06'	C193	26.09'	382.00¹	3°54'45"	N 79°22'05" W	26.08	C213	22.33'	18.00 ¹	71°04'31"	5 52°46'24" E	20.92'	
CI45	109.941	250.00¹	25°11'49"	N 65°16'53" W	109.061	C194	81.00¹	418.00 ¹	11°06'12"	N 75°46'22" W	80.88	C215	22.70¹	132.00¹	9°51'18"	S 12"18'30" E	22.68'	
CI46	112.33 ¹	250.00¹	25°44'36"	5 89°14'55" W	III.38¹	C195	77.52'	400.00	11°06'12"	N 75°46¹22" W	77.39'	C216	25.80¹	150.00'	9°51'18"	N 12°18'30" W	25.77'	
C147	110.01'	250.00¹	25°12'43"	N 88°58'58" E	109.121	C196	47.94'	382.00'	7°11'27"	N 73°49'00" W	47.91'	C217	2.591	143.00 ¹	1°02'09"	9 7°53'55" E	2.59'	
C150	497.791	250.00¹	114°05'10"	5 36°46'II" E	419.54	C197	10.901	482.00¹	1°17'46"	5 70°52'09" E	10.90'	C218	20.031	143.00	8°01'37"	5 12°25'48" E	20.02'	
C151	233.86'	700.001	19°08'30"	5 10°42'09" W	232.77'	C198	25.19'	518.00 ¹	2°47'09"	S 71°36'51" E	25.18 ¹	C219	10.501	93.00'	6°28'13"	N 85°04'34" W	10.50	
C158	17.17'	18,00¹	54"38'58"	5 49°04'39" E	16.531	C199	40.00'	518.00¹	4°25'28"	S 75"13'09" E	39.99'	C220	12.471	143.00	4°59'49"	5 18°56'31" E	12.471	
C179	99.60'	603.42¹	9°27'25"	S 11°56'38" E	99.48'	C200	40.00'	518.00 ¹	4°25'28"	5 79°38'37" E	39.99'	C221	30.15 ¹	102.001	16"56'09"	N 68°26'45" E	30.041	
C180	159.37¹	433.00¹	21°05'19"	5 27°13'00" E	158.47	C201	40.00'	518.00¹	4°25'28"	S 84°04'05" E	39.99'	C222	89.73¹	102.001	50°24'13"	S 77°53'04" E	86.86'	
CIBI	34.891	433.00¹	4°37'02"	5 40°04'10" E	34.88'	C202	224,40	500.001	25°42'53"	N 83°04'43" W	222.52'	C223	28.58¹	268.00	6°06'35"	N 55°44'15" M	28.56'	
C182	54.44¹	433.00¹	7"12"15"	S 45°58'49" E	54.41'	C203	40.00'	518.001	4°25'28"	5 88°29'33" E	39.99'	C224	36.49 ¹	268.001	7°48'05"	N 62°41'36" W	36.46'	
C183	127.67	433.00¹	16°53'38"	5 58°01'45" E	127.21'	C204	40.00'	518.00¹	4°25'28"	N 87°05'00" E	39.99'	C225	44.34 ¹	268.001	9°28'46"	N 71°20'01" W	44.29'	
C184	115.24'	367.00'	17°59'29"	N 57°28'49" W	114.77'	C205	7.29'	518.00'	0°48'25"	N 84°28'03" E	7.29'	C226	8.45 ¹	268.00¹	1°48'23"	N 76°58'36" W	8.45'	
C185	88. <i>0</i> 8¹	433.00¹	11°39'20"	5 54°18'44" E	87.93'	C206	16.441	107.00	8°48'06"	S 88"27'54" W	16.42	C227	15.57 ¹	268.00¹	3"19'46"	N 79°32'40" W	15,57 ¹	
C186	120,431	75, <i>00</i> ¹	92°00'14"	N 35°19'21" W	107.901	C207	112.50	143.00	45°04'24"	N 61°48'04" W	109.62'	C228	34.361	268.001	7°20'44"	N 84°52'56" W	34.34'	
C187	58.96'	433.00¹	7°48'05"	5 64°02'26" E	58.91'	C208	93.68'	107.00'	50°09'48"	N 62°03'10" W	90.72	C229	34.36'	268.00¹	7"20'44"	5 87°46'20" W	34.34'	
C188	58.92'	93.00¹	36°17'54"	5 15°22'27" E	57.941	C209	193.20	125.00¹	88°33'19"	N 51°39'30" M	174.53¹	C230	34.36¹	268.00	7°20'44"	S 80°25'36" W	34.341	
C190	25.68'	18.00¹	81°43'50"	5 10°23'05" E	23,55'	C210	48.36¹	107.001	25°53′50″	5 24°01'21" E	47.95'	C231	1.761	268.00'	0°22'37"	5 76"33'55" W	1.76	

		ABLE
LINE	LENGTH	DIRECTION
L896	108.41	N 11°35'20" E
L897	121.84 ¹	S 78°24'40" E
L898	17.12 ¹	5 7°22′50" E

CURVE	LENGTH	RADIUS	DELTA	LONG CHORD	LENGTH
C386	7. <i>0</i> 3'	13.00 ¹	30°59'33"	S 37°14'54" E	6.95¹
C390	57.84¹	52.50¹	63°07'26"	S 53"18"50" E	54.96 ¹
C391	59.81	52.50 ¹	65°16'39"	5 43°26'33" E	56.63'
C392	25.48 ¹	57.50 ¹	25°23'27"	N 57°37'30" E	25.27
C393	7.91'	8. <i>00</i> ¹	56°39'33"	N 73°15'33" E	7.59
C394	27.l8 ^l	278.00¹	5°36'07"	S 81°12'44" E	27.i7¹
C395	5.59 ¹	227.00¹	1°24'35"	S 78°35'05" E	5.58'
C396	27.32¹	227.00¹	6°53'42"	N 74°25'56" W	27.30'
C401	59.19 ¹	227.001	14"56'20"	5 60°59'28" E	59.02 ¹
C402	37.63'	143.00'	15°04'36"	5 62°13'30" E	37.52'
C449	4.00'	217.00¹	1°03'22"	N 7°04'59" W	4.00

		CUR	/E TAE			CURVE TABLE							CURVE TABLE						
CURVE	LENGTH	RADIUS	DELTA	LONG CHORD	LENGTH	CURVE	LENGTH	RADIUS	DELTA	LONG CHORD	LENGTH	CURVE	LENGTH	RADIUS	DELTA	LONG CHORD	LENGTH		
C232	47,07'	232.00'	11°37'32"	N 82°11'23" E	46.991	C254	38.19'	217.00'	10"05'05"	N 20°40'57" W	38.14'	C34I	41.09'	123.00	19°08'34"	5 9°50'06" E	40.90'		
C233	55.01'	232. <i>00</i> '	13°35'11"	5 85°12'16" E	54.881	C255	20.10¹	217.00¹	5°18'29"	N 12°59'10" W	20.101	C347	70.88 ¹	103.001	39°25'38"	5 61°36'39" E	69.49'		
C236	57.98'	47.50 ¹	69°56'20"	N 56°43'17" W	54.45¹	C256	10.301	217.00 ¹	2°43'15"	N 8"58" W	10.301	C348	20.74	377.00	3°09'09"	5 79°44'53" E	20.741		
C237	63.60'	47.50 ¹	76°43'13"	5 49°56'56" W	58.96'	C258	27.80¹	217.00	7°20'29"	N 2°53'04" W	27.79 ¹	C349	42.31'	377.00	6°25'51"	5 73°26'12" E	42.29'		
C238	90.35'	47.50¹	108°58'57"	5 42"54'09" E	77.331	C259	18.32'	217.00'	4°50'11"	N 3°12'16" E	18.31	C350	20.841	523.00¹	2°16'57"	N 71°21'45" W	20.83'		
C239	31.24'	47.50¹	37°40'36"	N 63°46'05" E	30.68'	C260	25. <i>0</i> 2'	217.001	6°36'22"	N 8°55'33" E	25.011	C355	29.941	523 <i>.00</i> 1	3"16'50"	5 75°14'37" E	29,94		
C240	17.80¹	18.00'	56°39'33"	5 73°15'33" W	17.081	C265	17.25	217.00'	4°33'14"	N 14°30'21" E	17.241	C356	30.39'	52 3.00 ¹	31944	5 79°38'37" E	30.38'		
C241	45.50'	268.00¹	9°43'39"	5 83°16'30" E	45.45'	C267	13.22	217.00'	3°29'26"	N 18°31'41" E	13.22'	C358	30.391	523.00 ¹	3°19'44"	5 88°29'33" E	30.38'		
C242	72.431	268.00¹	15°29'04"	N 84°07'09" E	72.21'	C285	119.38 ¹	433.00'	15°47'49"	5 75°50'23" E	119.00	C363	30.391	523.00	3°19'44"	N 87°05'00" E	30,38'		
C243	88.31 ¹	232.00¹	21°48'32"	5 87°16'53" W	87.781	C286	155.51	217.00	41°03'36"	N 63°07'35" W	152.20¹	C364	2.37'	523.00'	0°15'33"	N 84°11'37" E	2.37'		
C244	15.93'	232.00¹	3°56'04"	N 79°50'49" W	15.93'	C327	47.65'	643.42 ¹	4°14'35"	S 14°33'03" E	47.64'	C365	10.671	102.00	5°59'31"	N 87°03'36" E	10.66'		
C245	33.03'	232.00¹	8°09¹26"	N 73°48'04" W	33.00'	C328	54.31'	733.42'	4°14'35"	N 14°33'03" W	54,30¹	C369	10.86'	273.00'	2°16¹48"	N 79°01'11" W	10.86'		
C246	69.00'	232.001	17°02'23"	N 61°12'10" W	68.74¹	C329	130.93	533,001	14°04'28"	N 25°52'50" W	130.60'	C370	31.41'	323.00'	5°34'18"	5 84"52'56" E	31.40'		
C247	45.97'	138.001	19°05'03"	5 62°13'30" E	45.75¹	C330	108.89	453.00¹	13°46'22"	5 25°10'25" E	108.631	C372	25.00'	273.00	5°14'48"	N 84°52'56" W	24.99'		
C248	16.061	143.00	6°26'00"	5 24°39'25" E	16.051	C331	26.94'	453.00¹	3°24'25"	N 44°04'54" W	26.93'	C375	31.41'	323.001	5°34'18"	N 87°46'20" E	31.40¹		
C249	16.021	143.00'	6°25'05"	5 31°04'57" E	16.01'	C332	38.26'	543.00'	4°02'13"	5 44°23'48" E	38,25'	C377	25. <i>00</i> '	273.001	5*14'48"	5 87°46'20" W	24.99'		
C250	12.41'	143.00¹	4°58¹22"	5 36°46'41" E	12.411	C333	58.84'	463.00'	7°16'53"	N 62°50'07" W	58.801	C379	31.41'	323.00¹	5°34'18"	N 80°25'36" E	31.40'		
C251	31.87 ¹	217.00'	8°24'50"	N 38°23'22" W	31.84'	C334	115.67	558.00'	11°52'37"	S 60" 5 " E	115.46'	C381	25.00¹	273.00'	5°14'48"	5 80°25'36" W	24.99'		
C252	16.031	217.00'	4°13'53"	N 32°04'01" W	16.02	C335	101.241	327.00'	17°44'20"	N 57°36'24" W	100.84	C384	39.75'	227.00¹	10°02'02"	N 81°23'38" E	39.70'		
C253	16.011	217.00'	4°13'35"	N 27°50'17" W	16.00	C340	68.55¹	453.00¹	8°40'15"	5 52°49'12" E	68.49'	C385	49.86	227.00	12"35'04"	5 84°42'12" E	49.76		

SUMMIT EDEN PHASE IC LINE & CURVE TABLES

THE NORTH 1/2 SECTION 8 OF TOWNSHIP 7 NORTH, RANGE 2 EAST, SALT LAKE
BASE AND MERIDIAN, WEBER COUNTY, UTAH

COM VERTCALEN 5217 SOUTH STATE STREET, SUITE 300 MURRAY, UT 84107 WEBER COUNTY RECORDER 801.743.1300 TEL 801.743.0300 FAX WWW.NOLTE.COM

recorded 4 STATE OF UTAH, COUNTY OF WEBER, RECORDED AND FILED AT THE