





# SUMMIT EDEN PHASE 1C AMENDMENT 7 AMENDING PARCEL D8 OF SUMMIT EDEN PHASE 1 C AMENDMENT 3

LOCATED IN THE NORTHEAST QUARTER OF  
SECTION 8, TOWNSHIP 7 NORTH, RANGE 2 EAST,  
SALT LAKE BASE & MERIDIAN,  
WEBER COUNTY, UTAH  
JUNE 2018



SHEET 2.DWG  
DATE: 08/03/2018  
PROJECT: SUMMIT EDEN PHASE 1C AMENDMENT 7 SURVEY PLATS


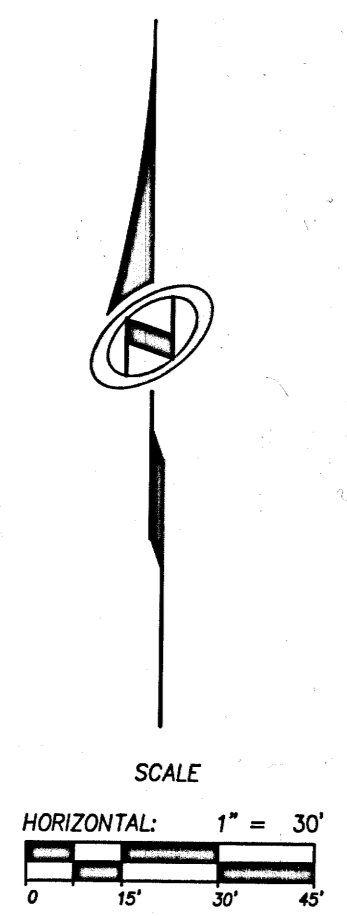
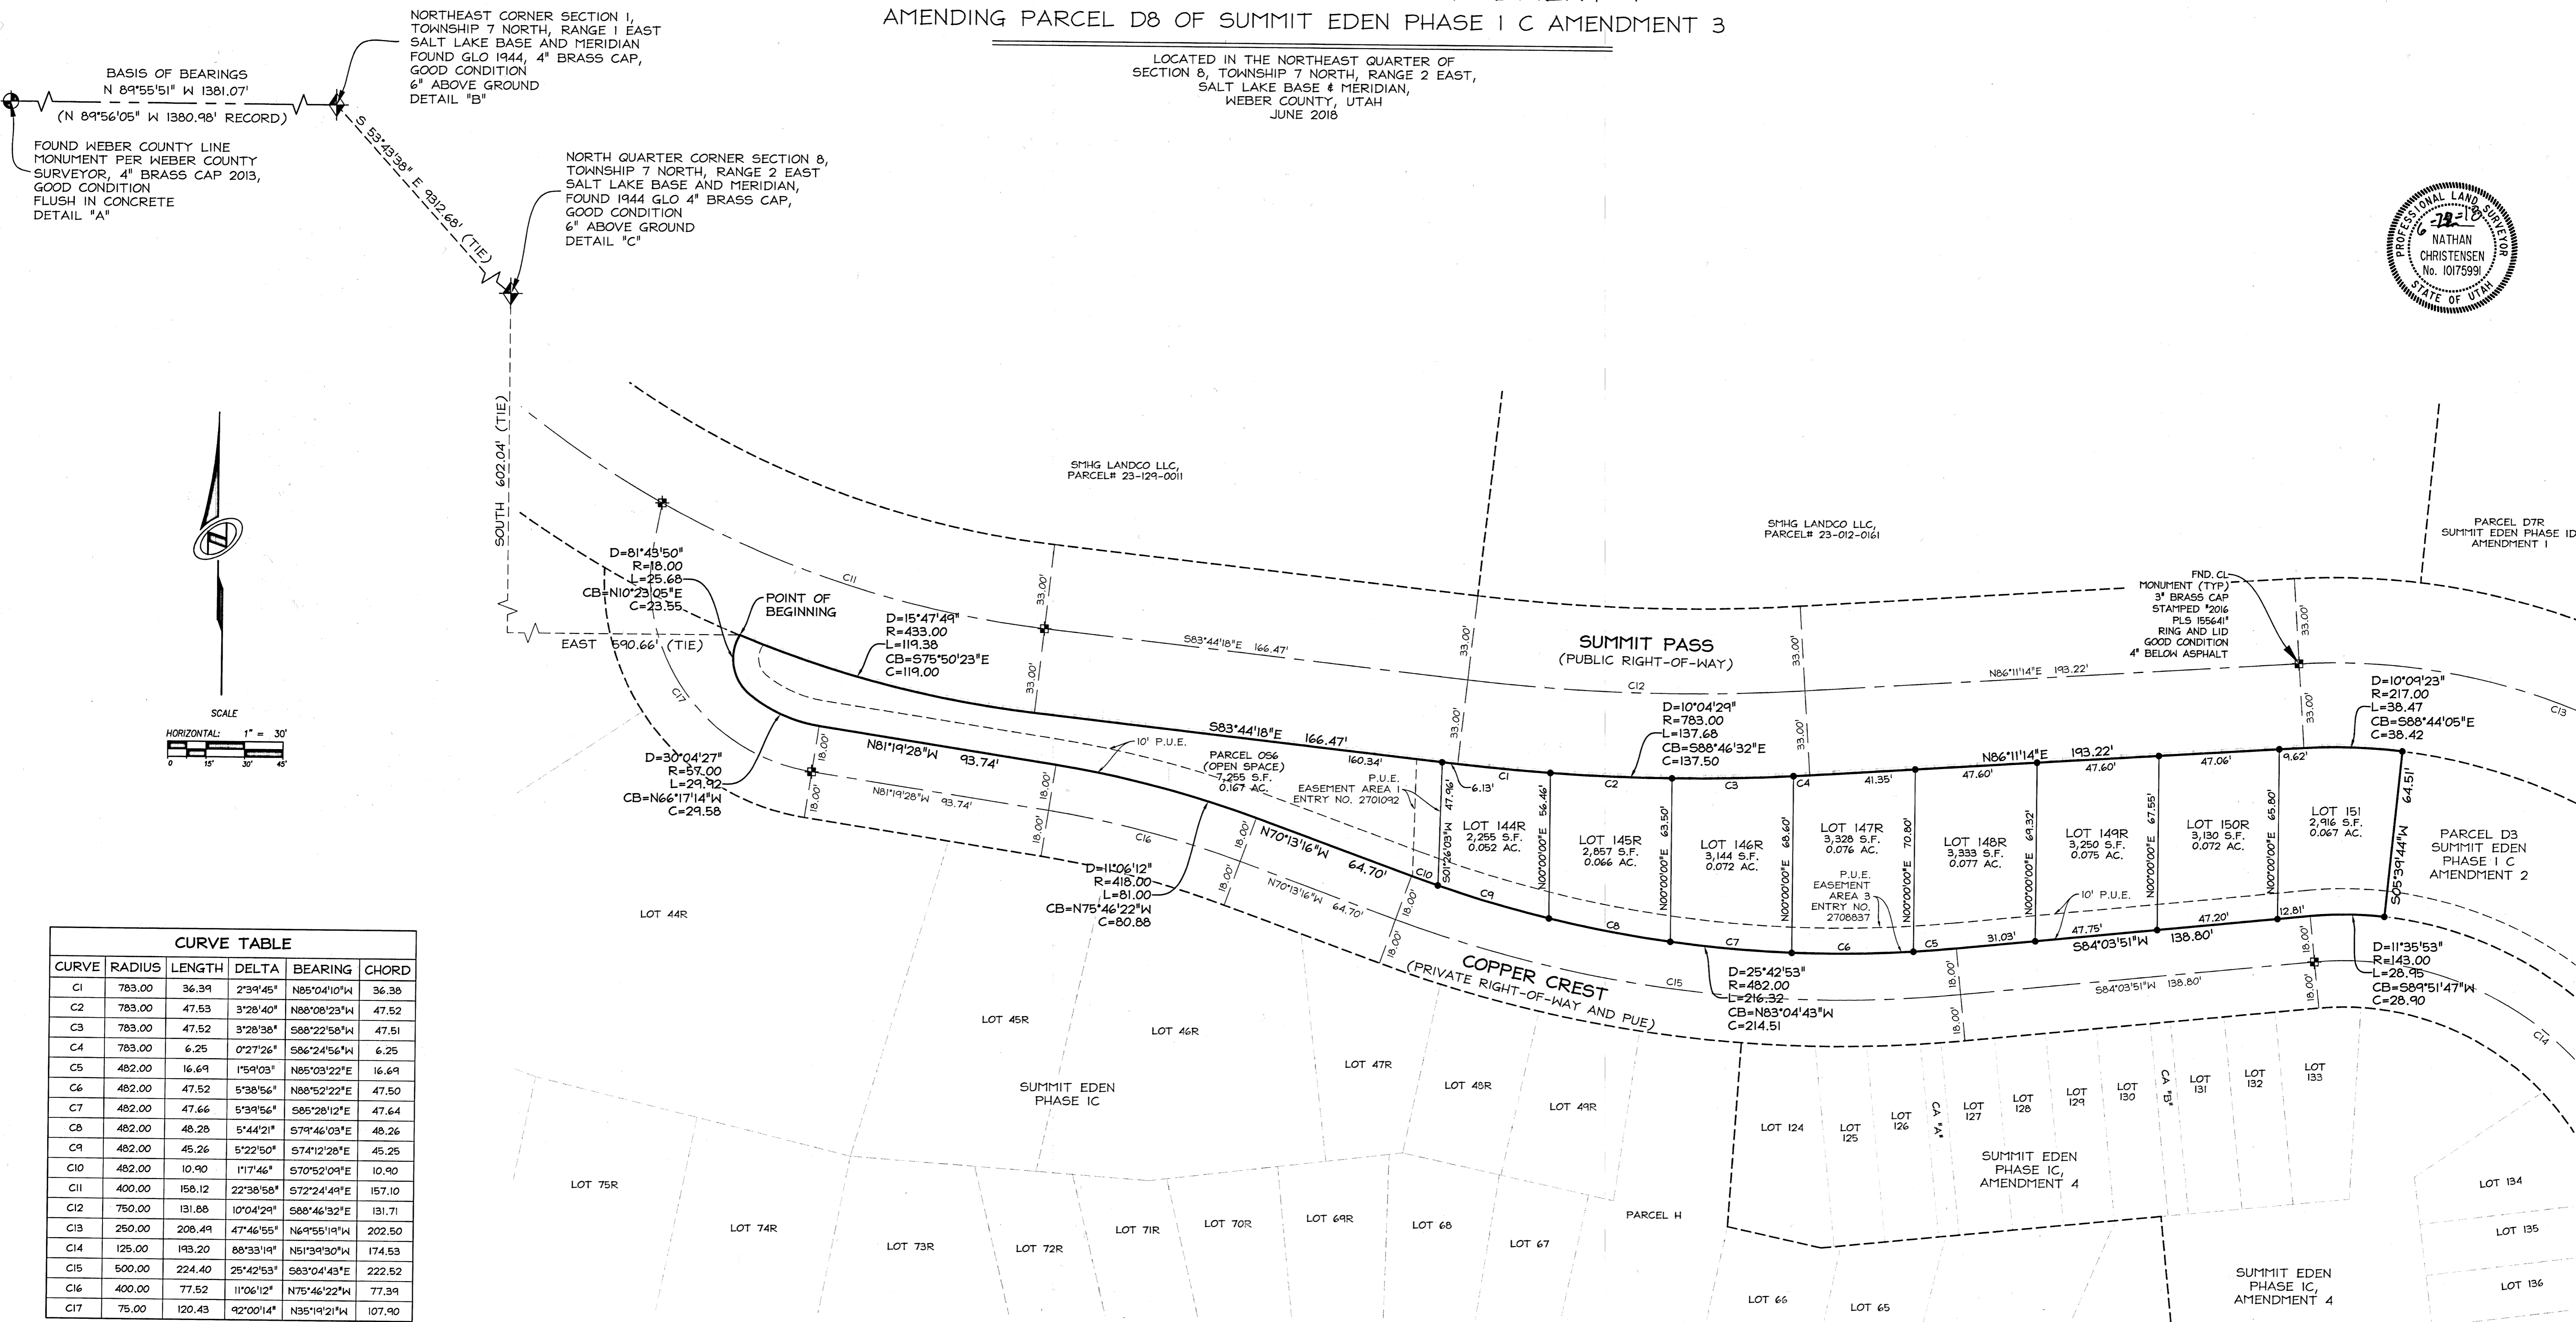


CURVE TABLE					
CURVE	RADIUS	LENGTH	DELTA	BEARING	CHORD
C1	783.00	36.39	2°39'45"	N85°04'10"W	36.38
C2	783.00	47.53	3°28'40"	N88°08'23"W	47.52
C3	783.00	47.52	3°28'38"	S88°22'58"W	47.51
C4	783.00	6.25	0°27'26"	S86°24'56"W	6.25
C5	482.00	16.69	1°59'03"	N85°03'22"E	16.69
C6	482.00	47.52	5°38'56"	N88°52'22"E	47.50
C7	482.00	47.66	5°39'56"	S85°28'12"E	47.64
C8	482.00	48.28	5°44'21"	S79°46'03"E	48.26
C9	482.00	45.26	5°22'50"	S74°12'28"E	45.25
C10	482.00	10.90	1°17'46"	S70°52'09"E	10.90
C11	400.00	158.12	22°38'58"	S72°24'49"E	157.10
C12	750.00	131.88	10°04'29"	S88°46'32"E	131.71
C13	250.00	208.49	47°46'55"	N69°55'19"W	202.50
C14	125.00	193.20	88°33'19"	N51°39'30"W	174.53
C15	500.00	224.40	25°42'53"	S83°04'43"E	222.52
C16	400.00	77.52	11°06'12"	N75°46'22"W	77.39
C17	75.00	120.43	42°00'14"	N35°19'21"W	107.90

RECEIVED  
AUG 6 3 2018  
BY: 6069 B

Sheet 2 of 2

SMHG PHASE I, LLC.  
3632 N. WOLF CREEK DR.  
EDEN, UT, 84310

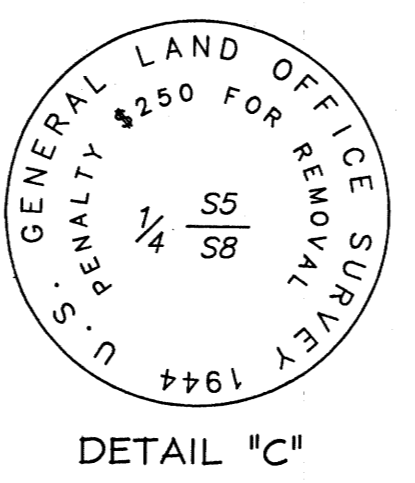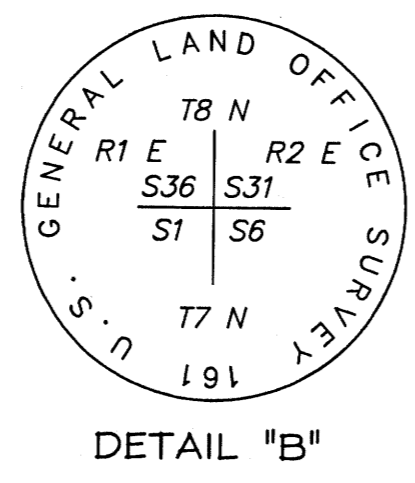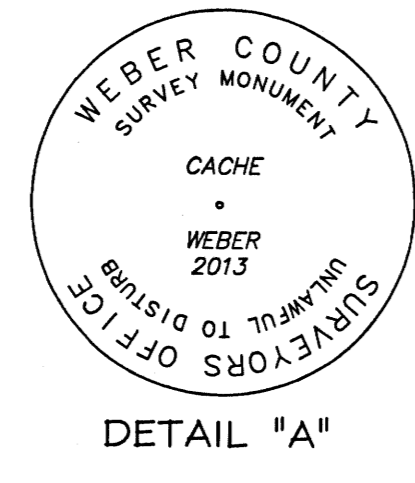

- LEGEND**
- BOUNDARY LINE
  - - - SECTION LINE
  - - - - ADJOINER DEED LINES
  - - - - RIGHT-OF-WAY LINE
  - - - - ROAD CENTERLINE
  - - - - NO ACCESS LINE
  - ◆ SECTION CORNER AS NOTED
  - ⊕ FOUND CL MONUMENT
  - SET NO. 5 X 24" LONG REBAR WITH PLASTIC CAP STAMPED "TALISMAN"

ADDRESS TABLE	
LOT #	STREET ADDRESS
144	8428 EAST COPPER CREST
145	8434 EAST COPPER CREST
146	8442 EAST COPPER CREST
147	8448 EAST COPPER CREST
148	8456 EAST COPPER CREST
149	8462 EAST COPPER CREST
150	8470 EAST COPPER CREST
151	8476 EAST COPPER CREST



**RECORDED #**  
STATE OF UTAH, COUNTY OF WEBER,  
RECORDED AND FILED AT THE  
REQUEST OF: \_\_\_\_\_  
ENTRY NO.: \_\_\_\_\_  
DATE: \_\_\_\_\_ TIME: \_\_\_\_\_  
BOOK: \_\_\_\_\_ PAGE: \_\_\_\_\_  
FEE \$ \_\_\_\_\_  
WEBER COUNTY RECORDER