


DRAWING NUMBER
000853

DRAWING NUMBER
000853

DRAWING NUMBER
000853


000853

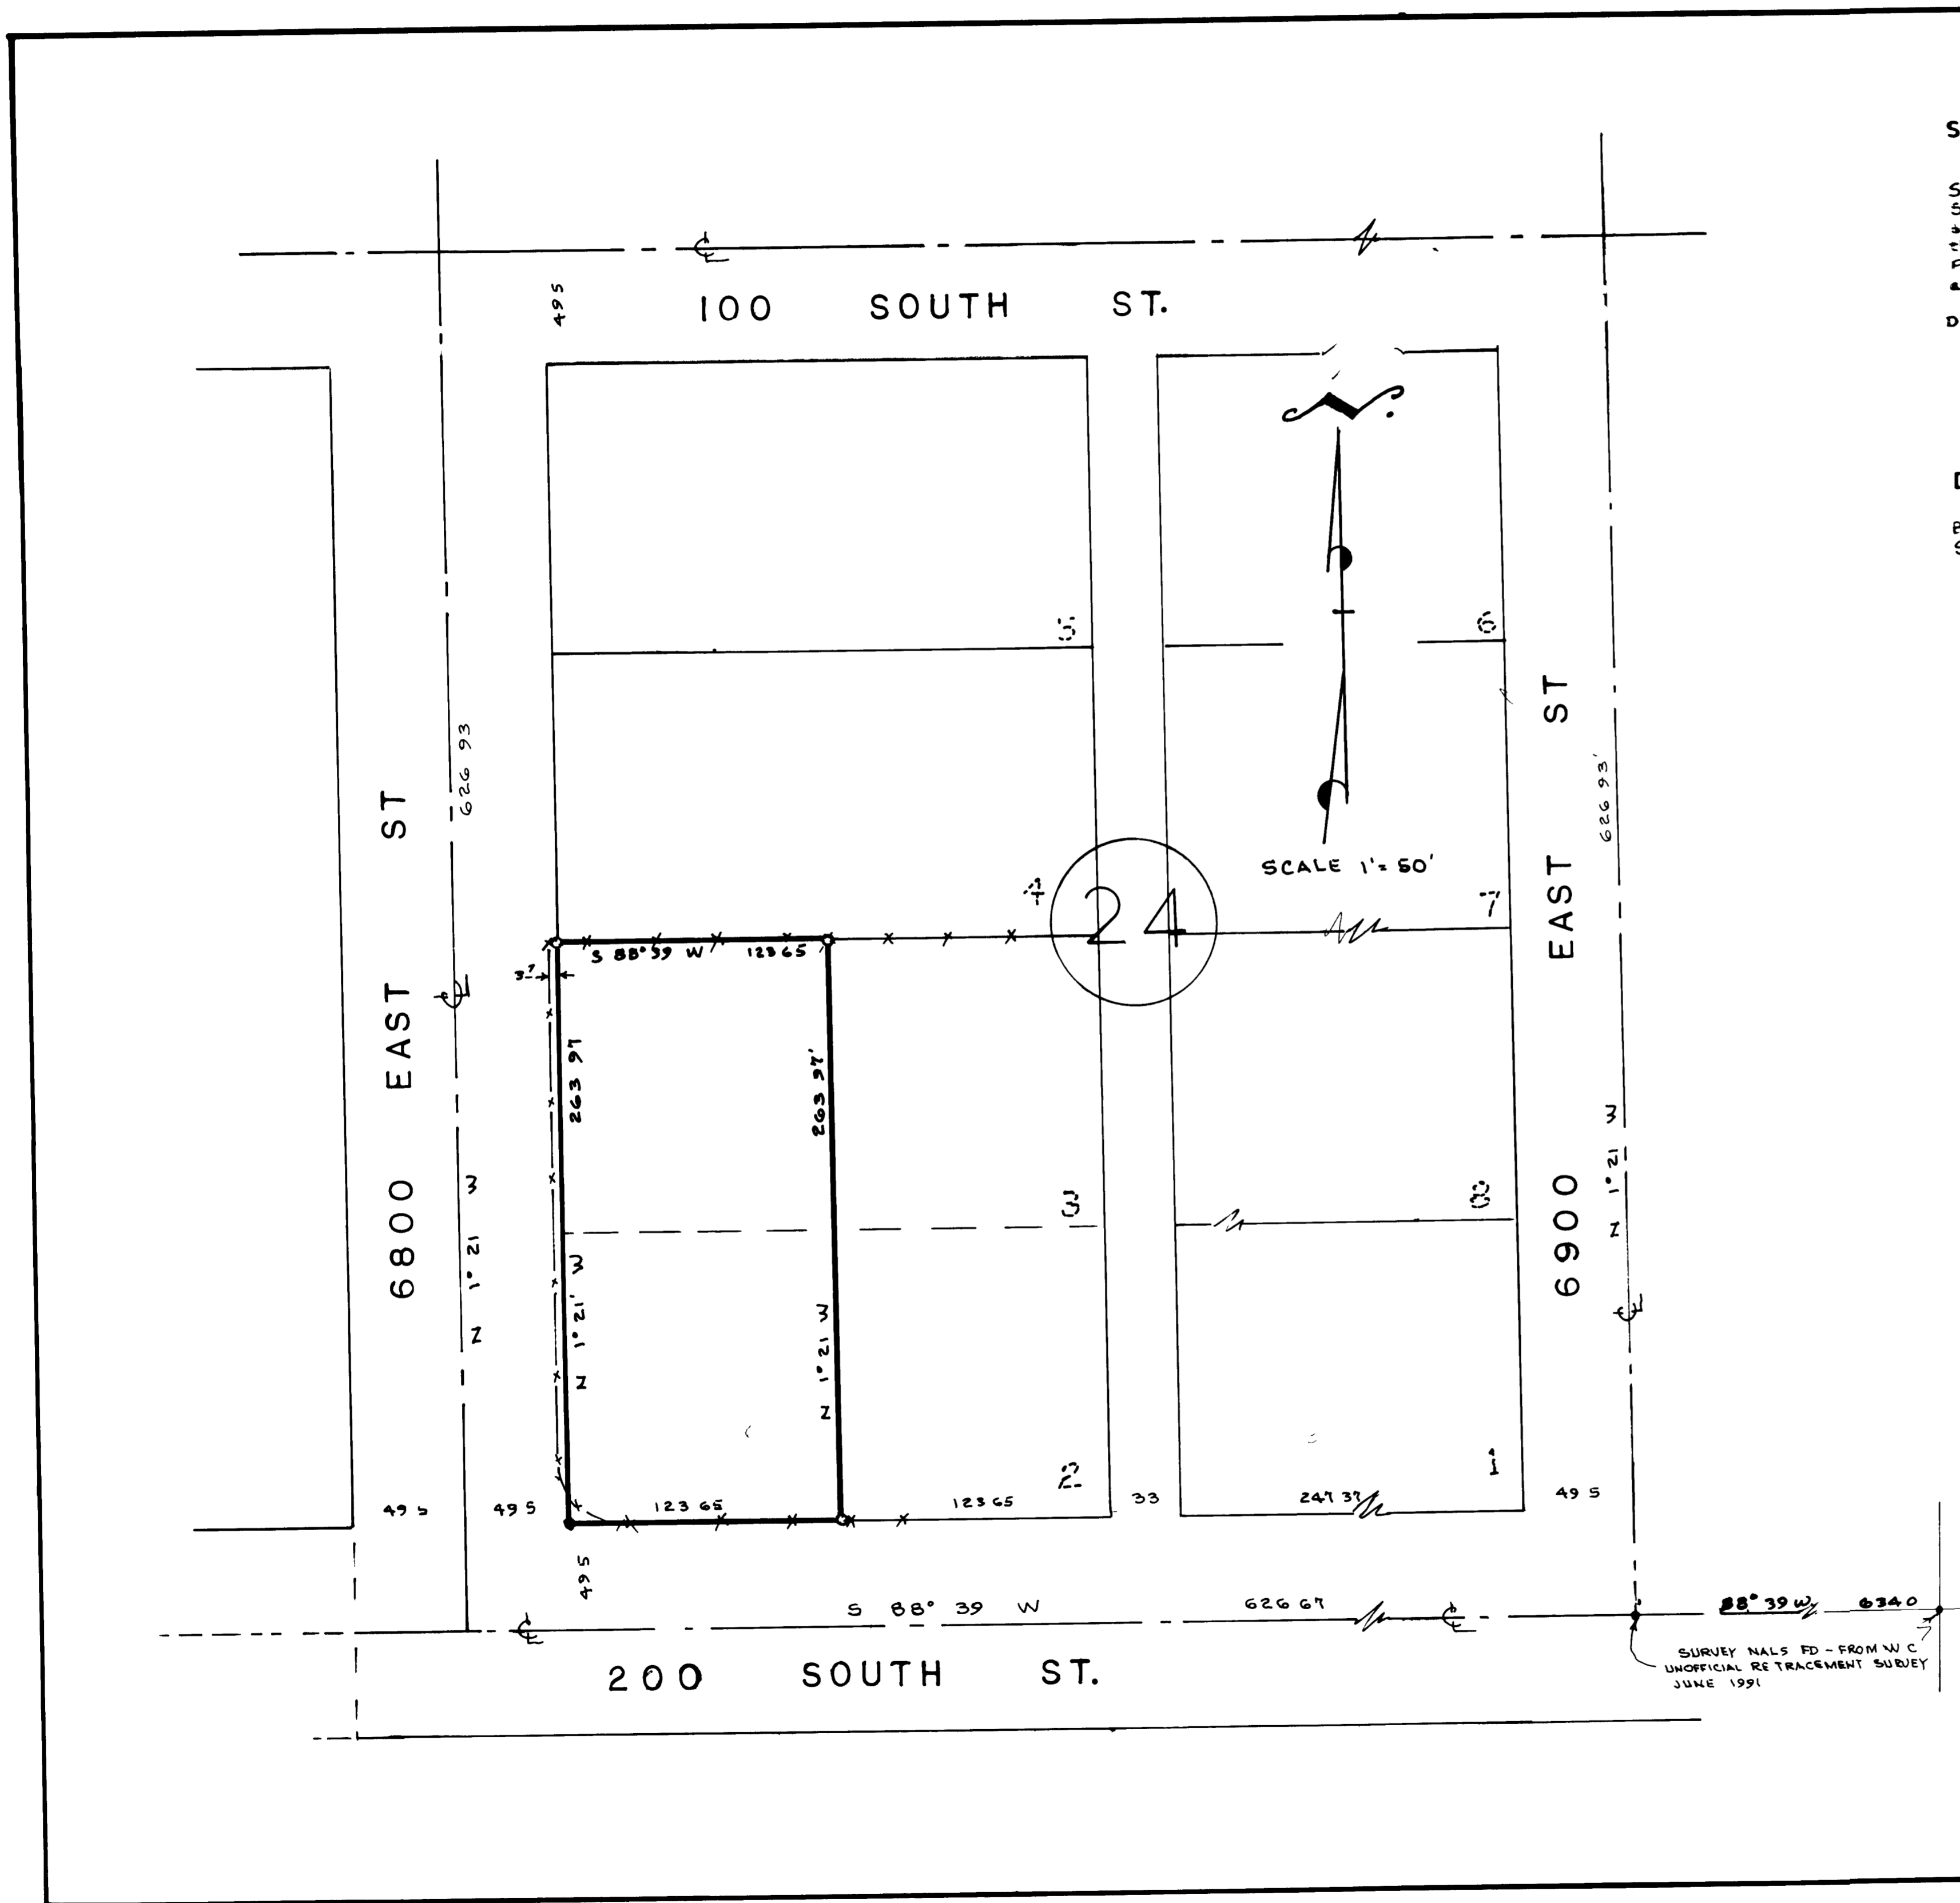

SURVEYORS CERTIFICATE

I, Larry M. Butters, a registered Land Surveyor as prescribed by the laws of the State of Utah and holding licence No. 2596, do hereby certify that I made a survey of the below described property and the Plat hereon is a true and correct representation of said survey.

Date 12-22-92 Sign: *Larry M. Butters*

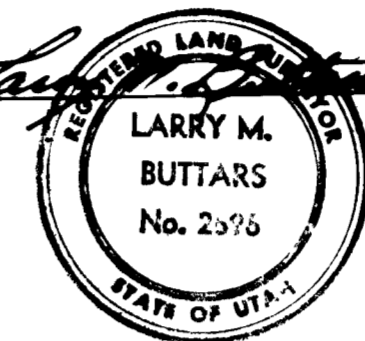

DESCRIPTION

The West Half of Lots 2 and 3, Block 24, Plat A, Huntsville Survey, Weber County, Utah

NARRATIVE

The purpose of this Survey was to establish Property corners for the sale of ground.
Basis of Bearings - Huntsville Townsite Survey

LEGEND

- o Set 3/4" x 24" re bar with plastic cap stamped L. Butters R.L.S. 2596
- SET PK - 1/4" CR - E-CON

RECEIVED
JUN 28 1993
Weber County Surveyor

BUTTARS SURVEYING 1815 26 TH STREET OGDEN, UT. 84401 PHONE 392-5291
CLIENT GARY ALSTROM
SURVEY LOCATION BLOCK 24, PLAT A, HUNTSVILLE SURVEY IN NE 1/4 SEC 13, T 6 N R 1 E
SURVEY DATE 12-12-92

000853